




壁際縦断面
(M-16)

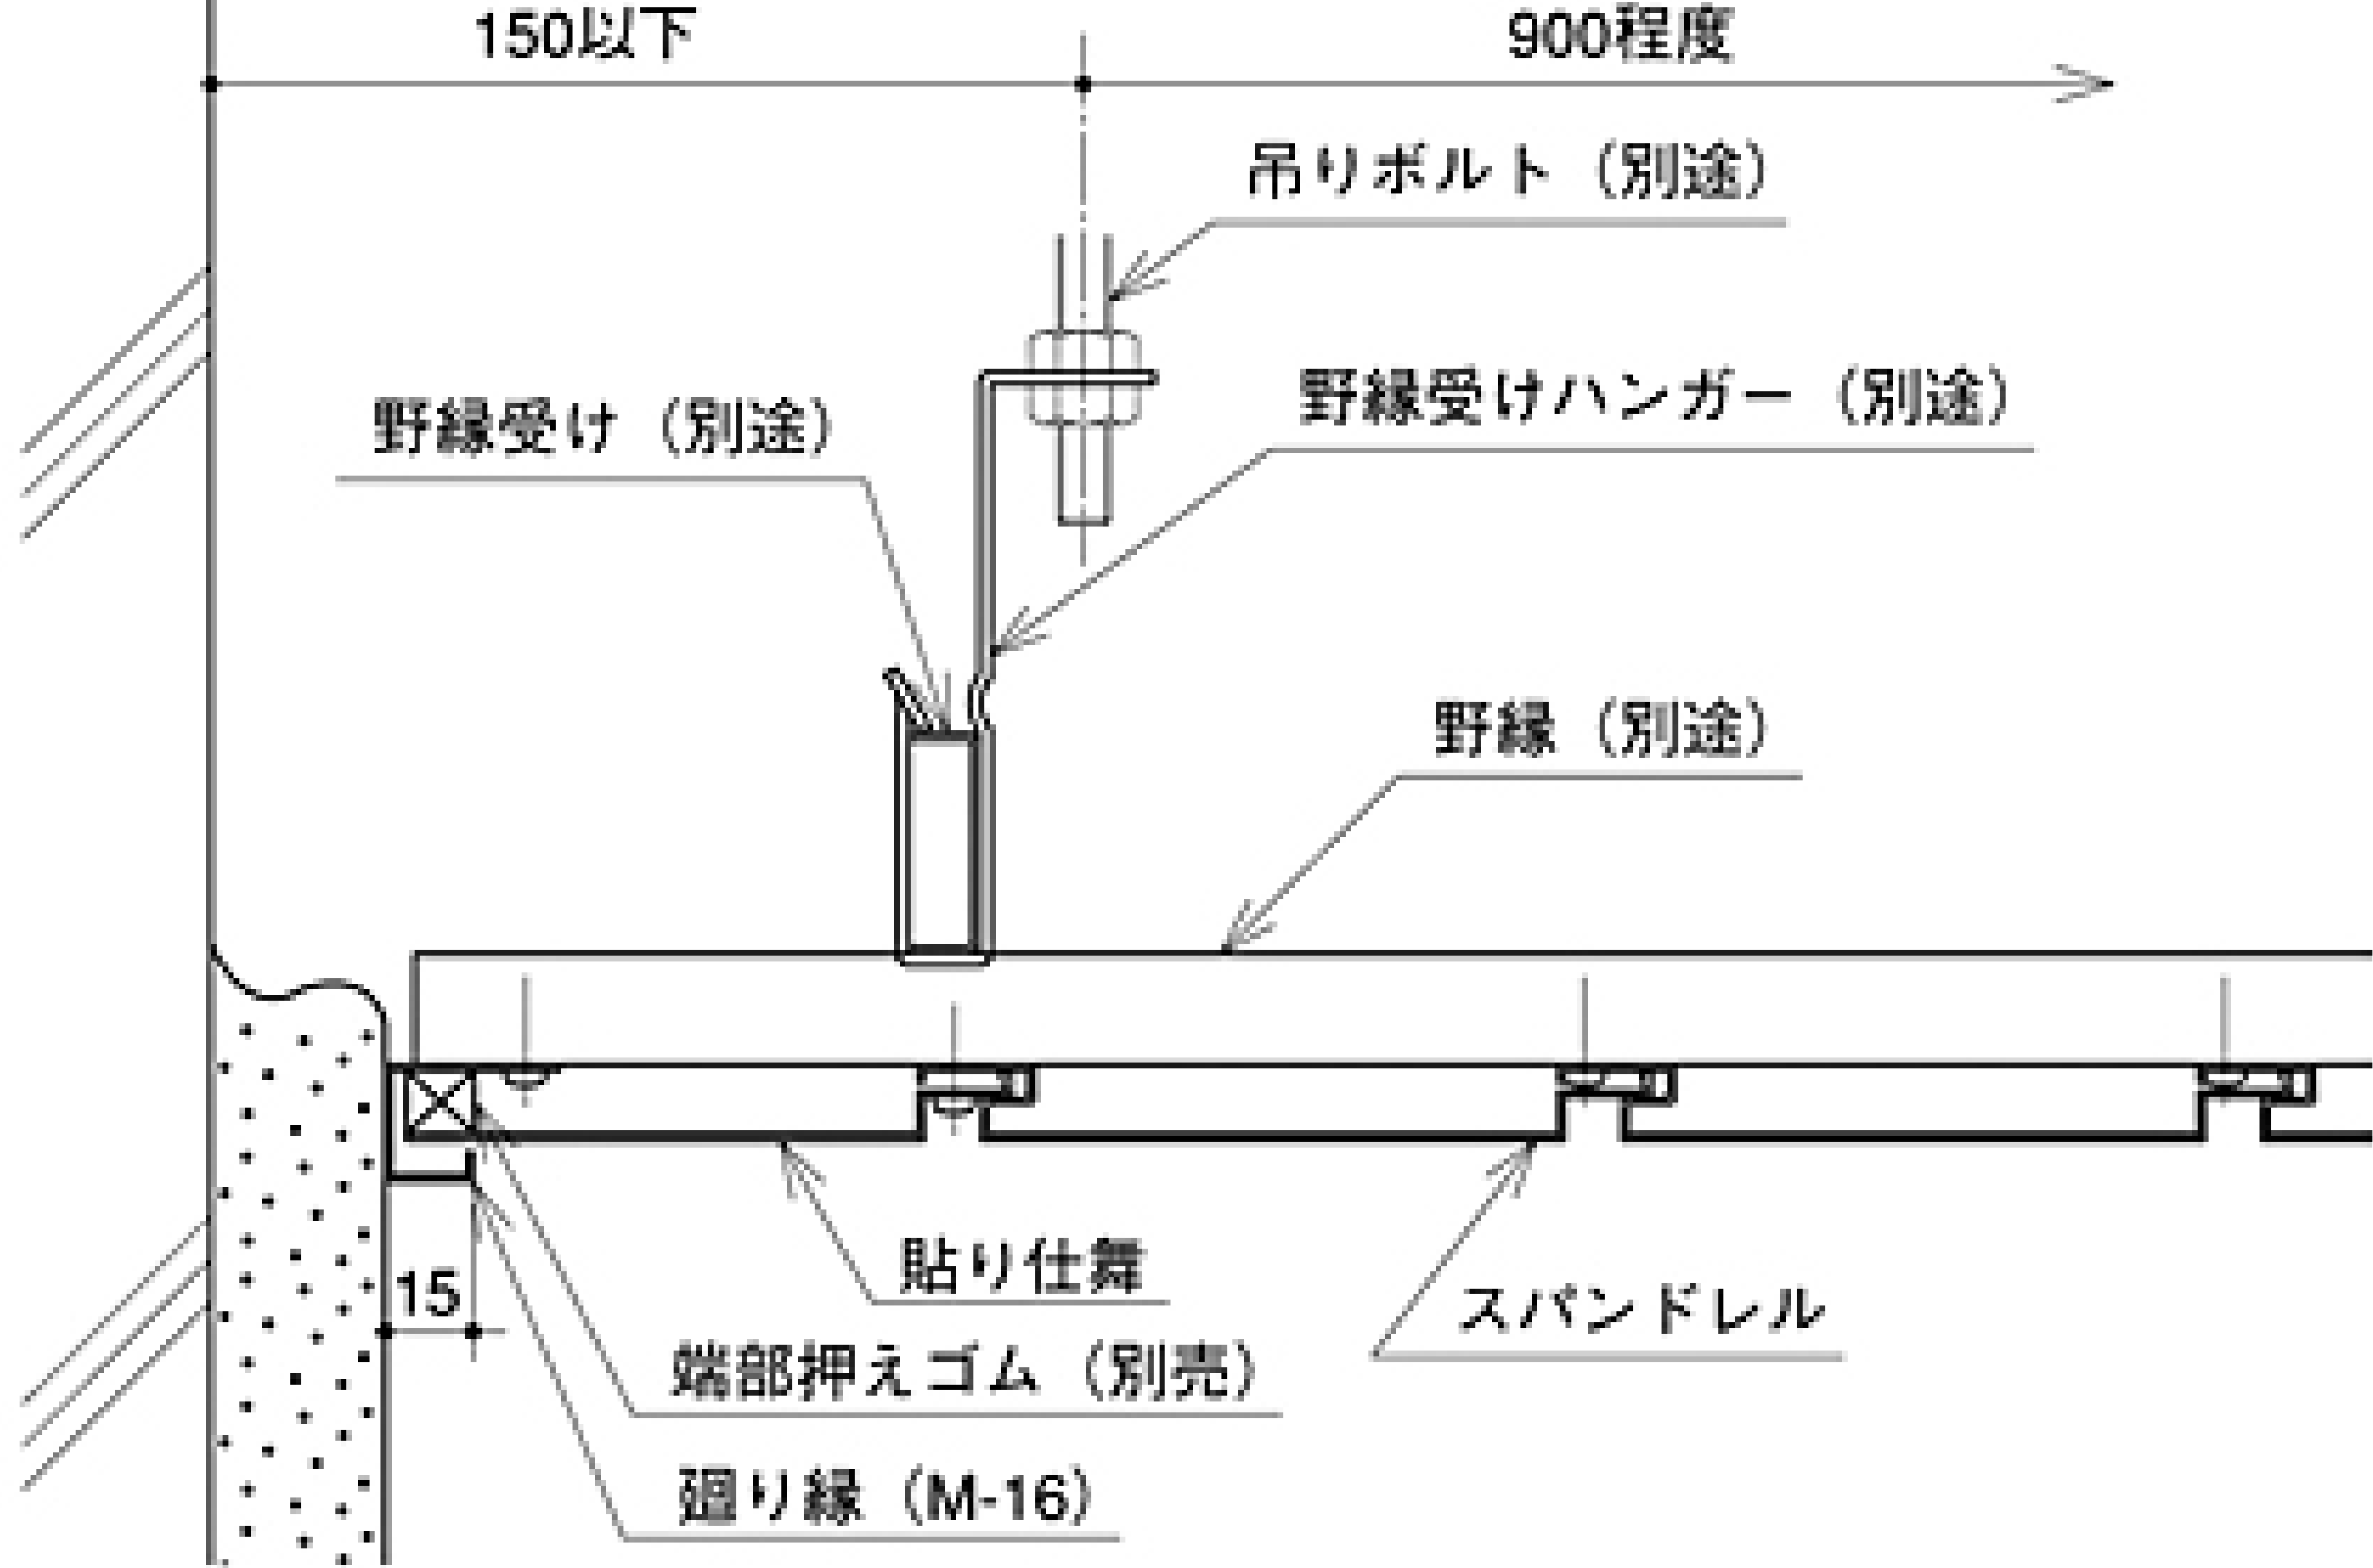

壁際横断面
(M-16)

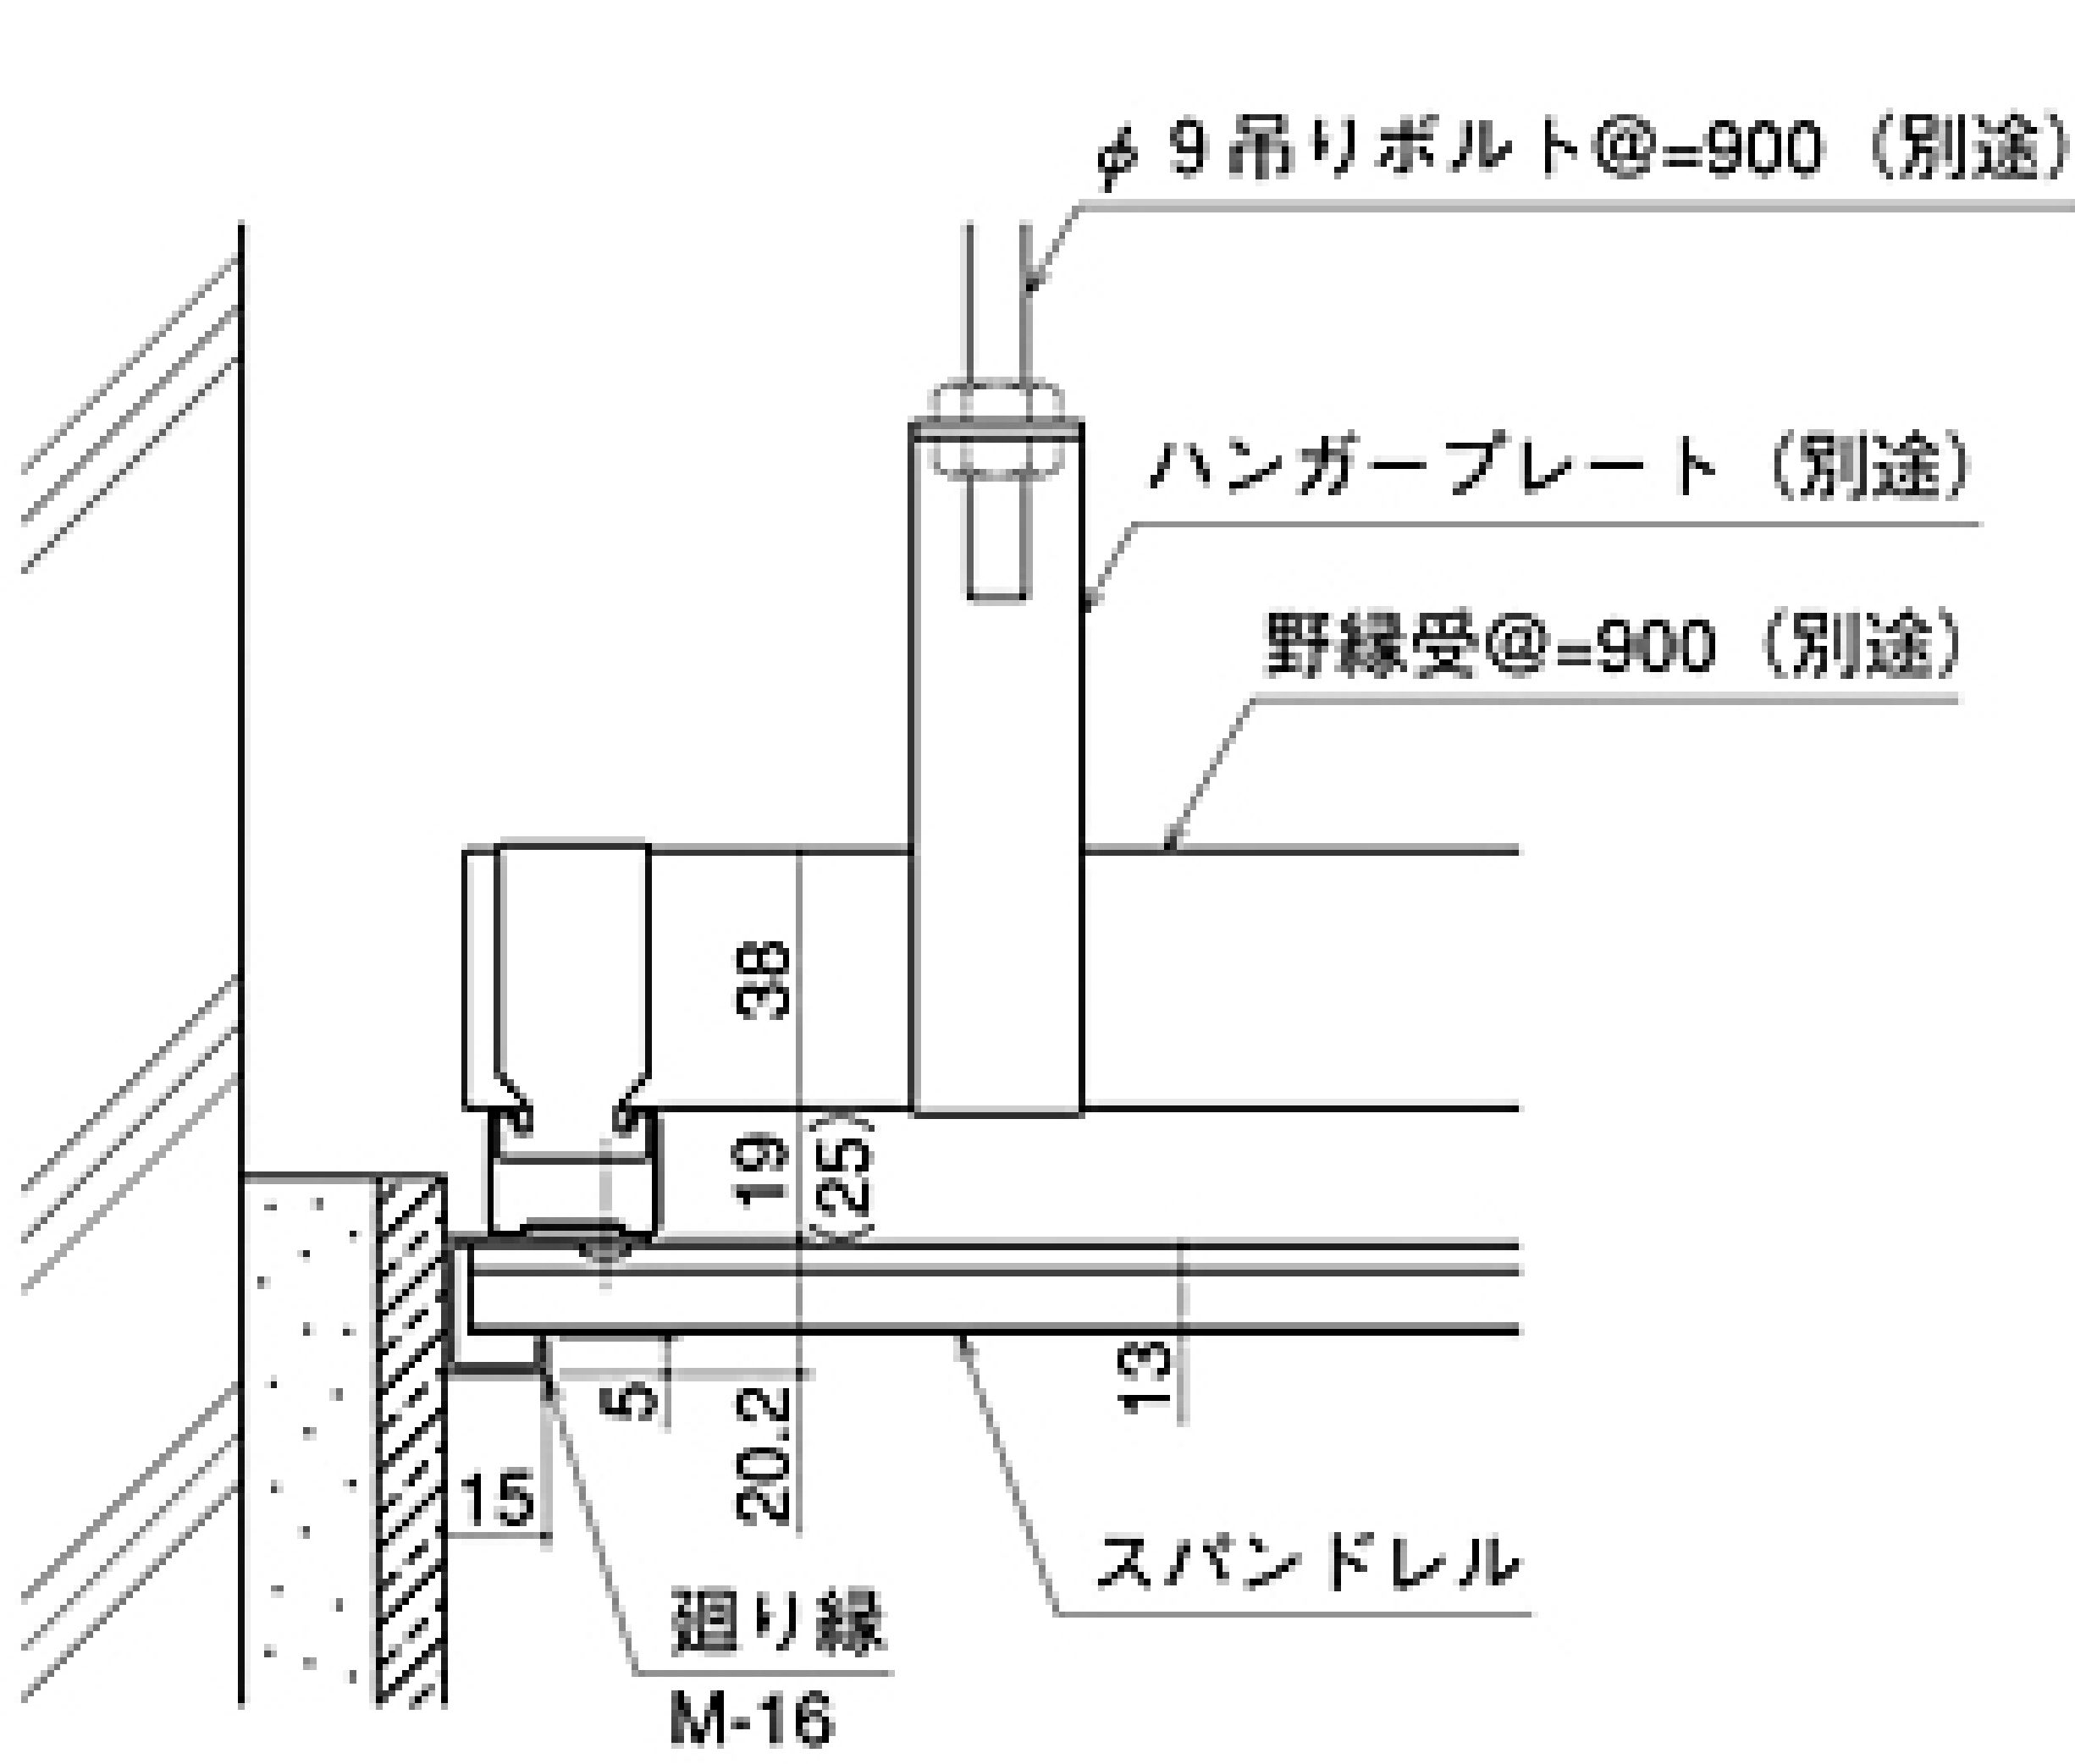

壁際縦断面
(M-49)

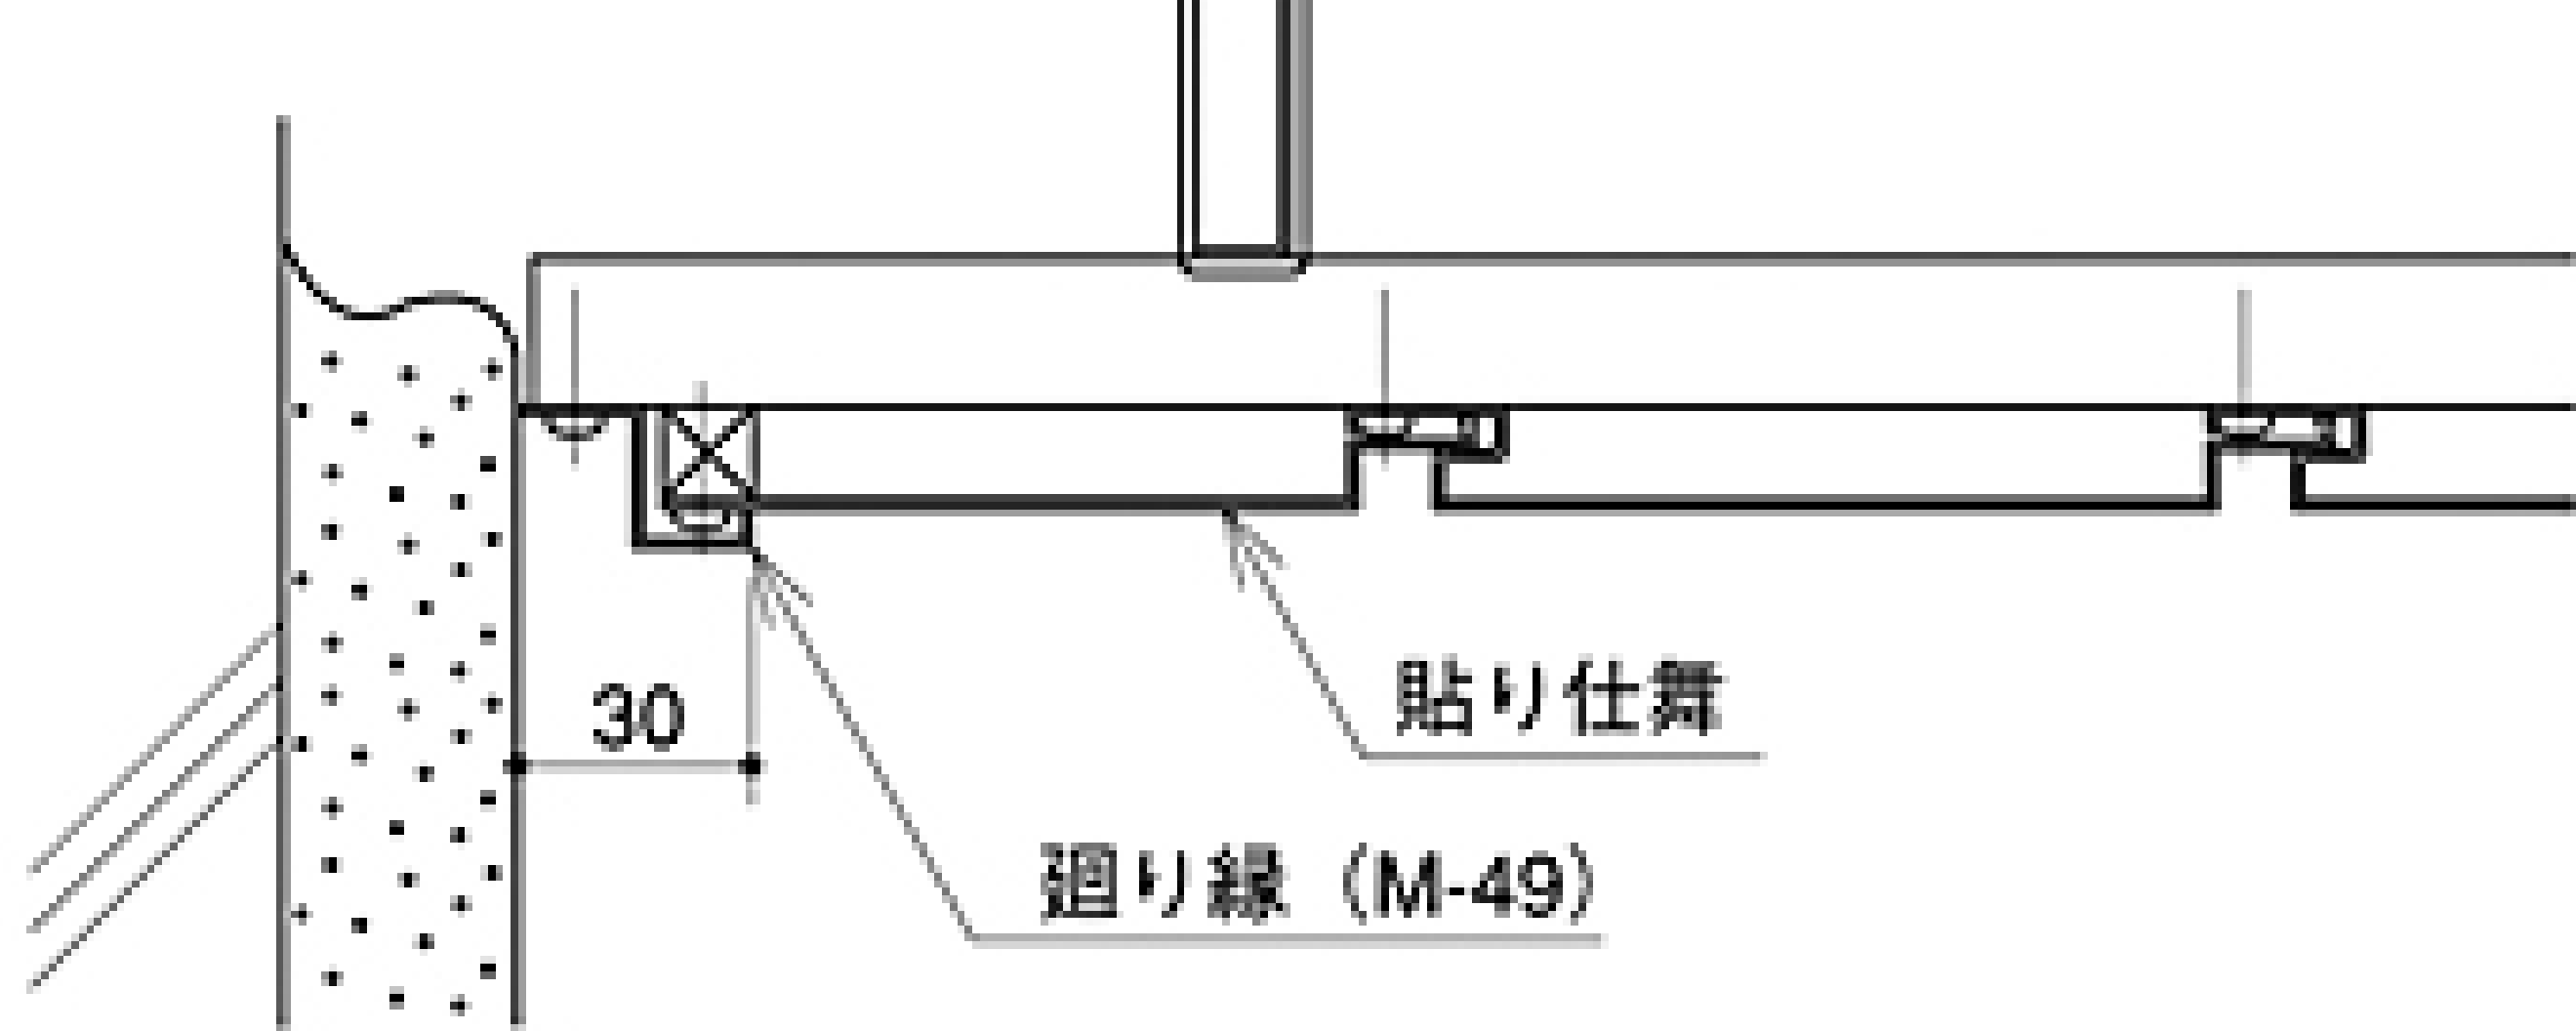

壁際横断面
(M-49)

