



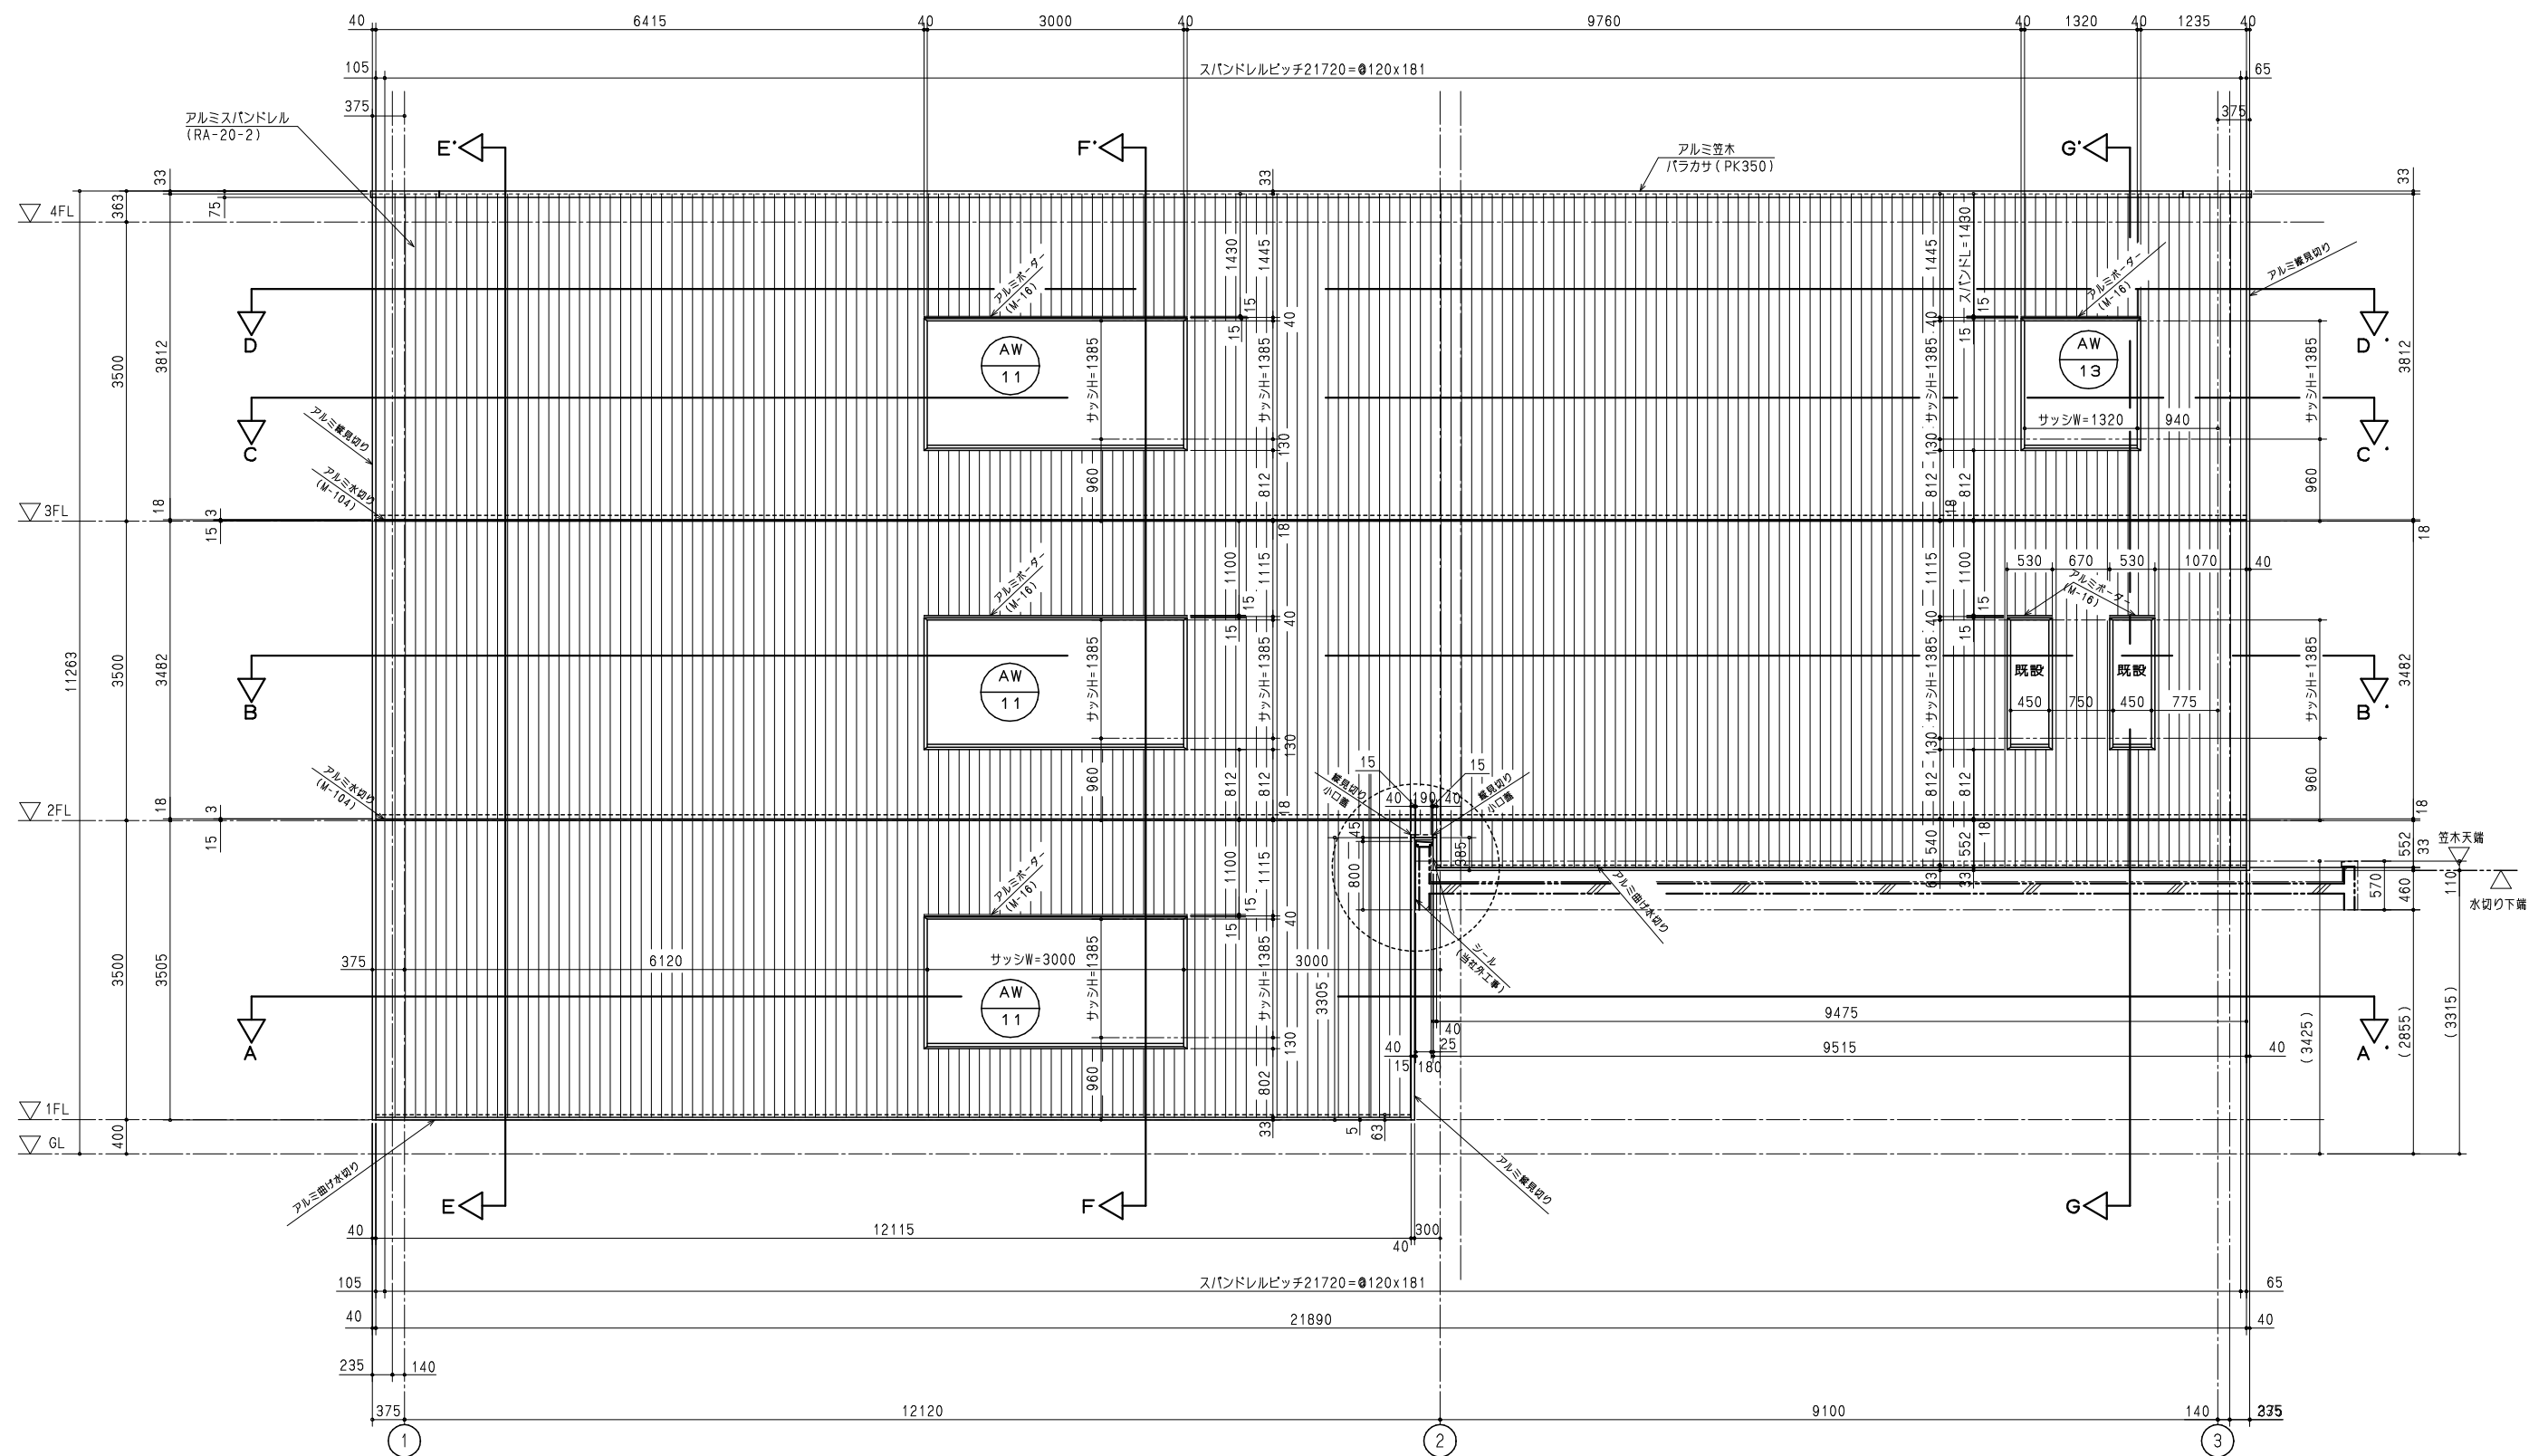
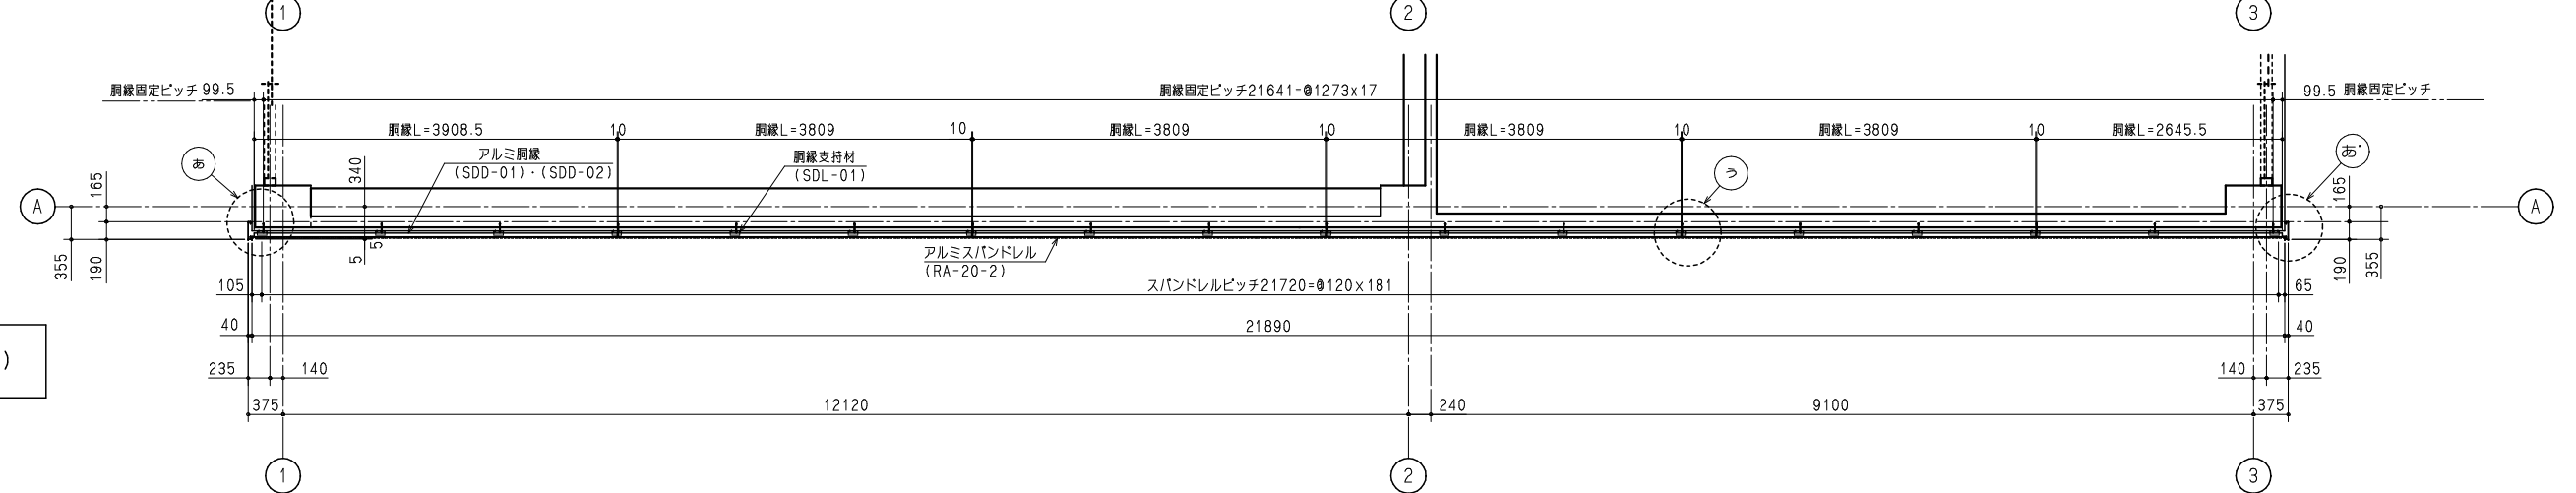
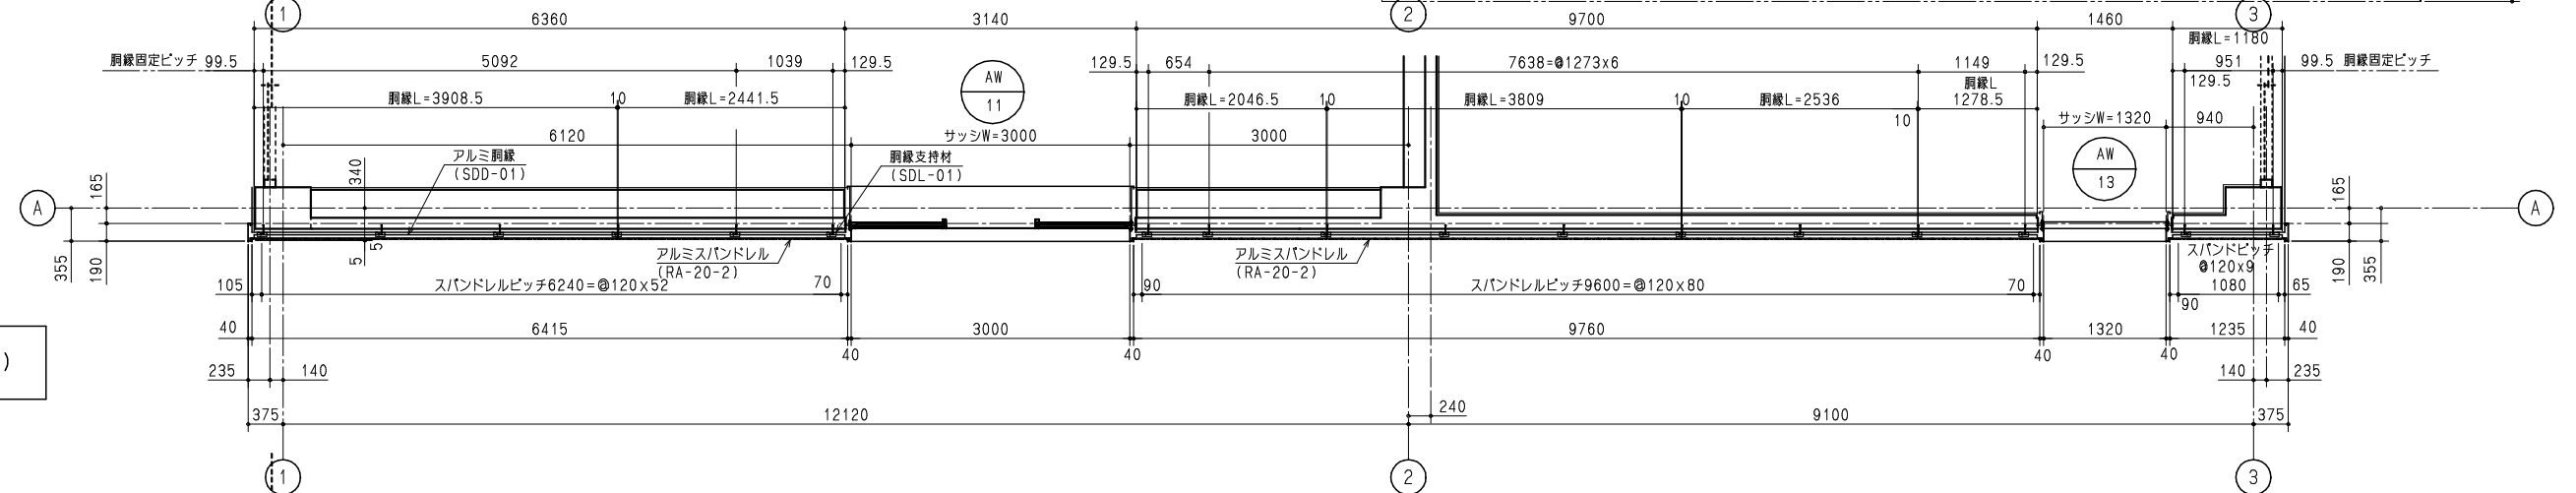
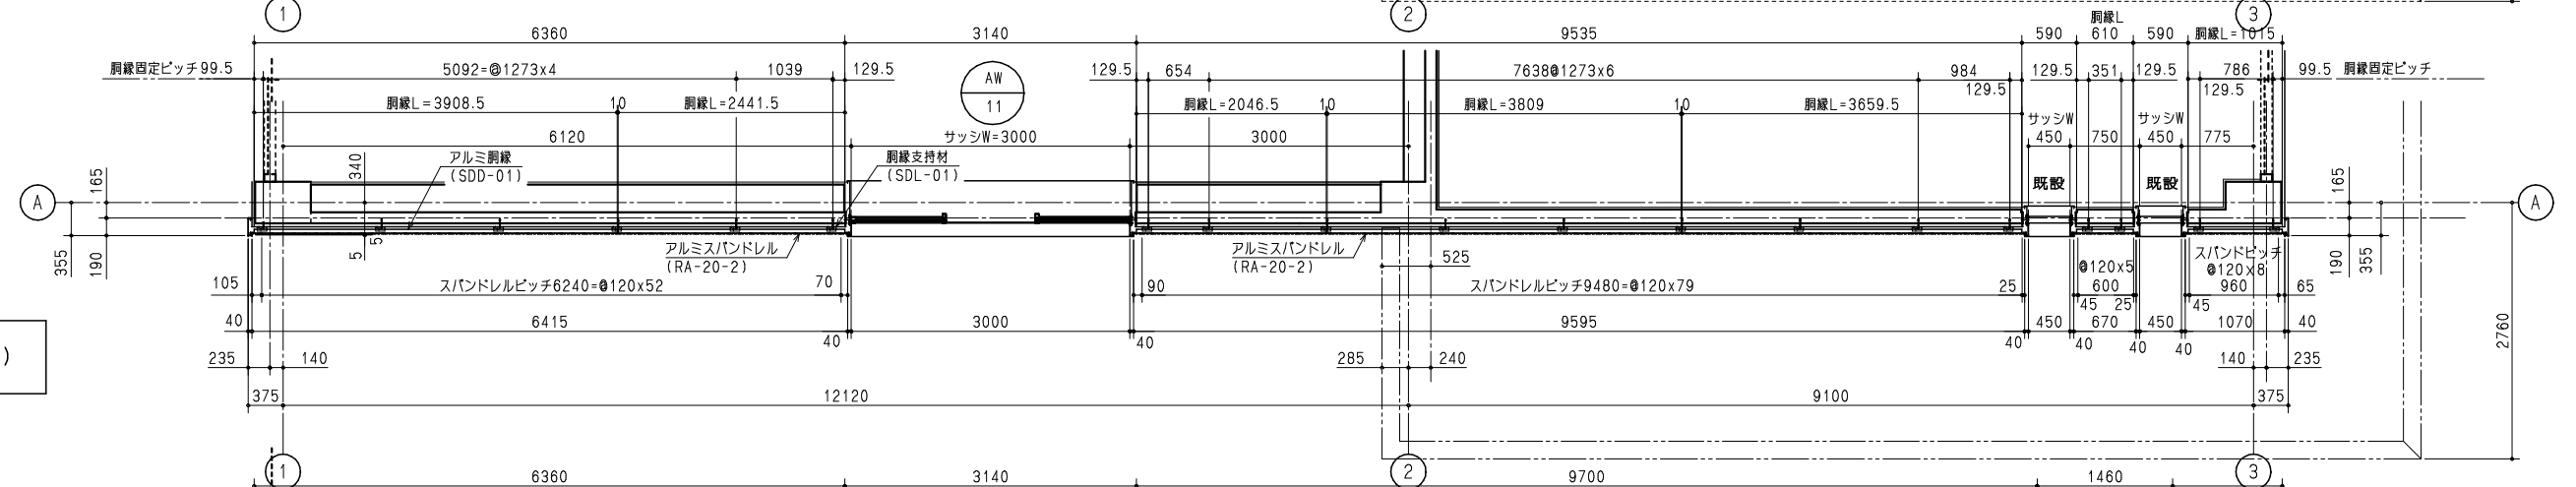
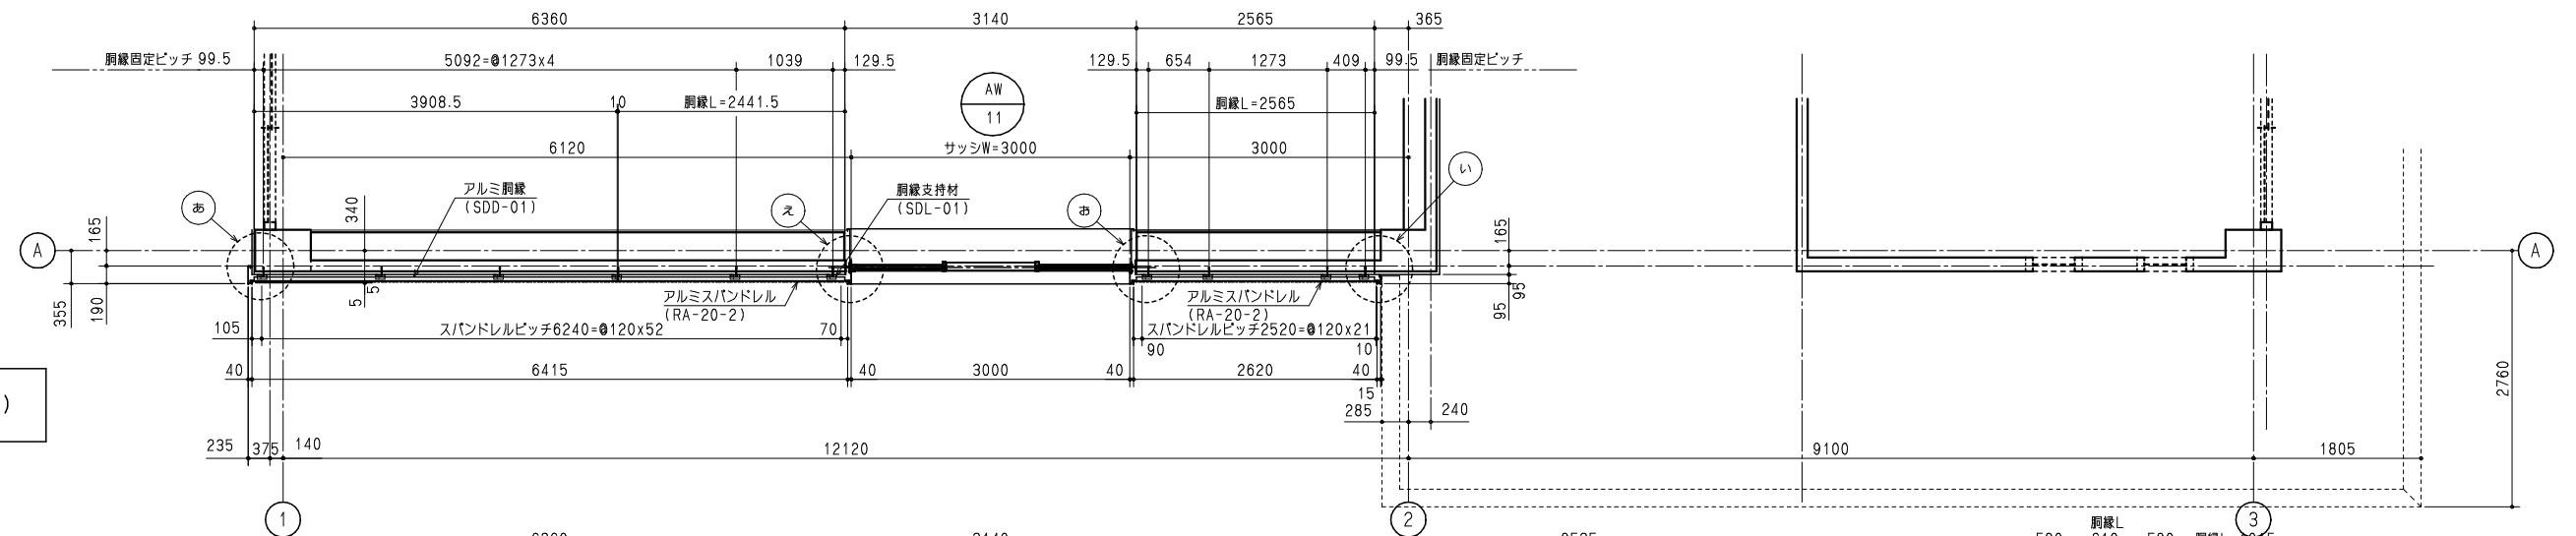


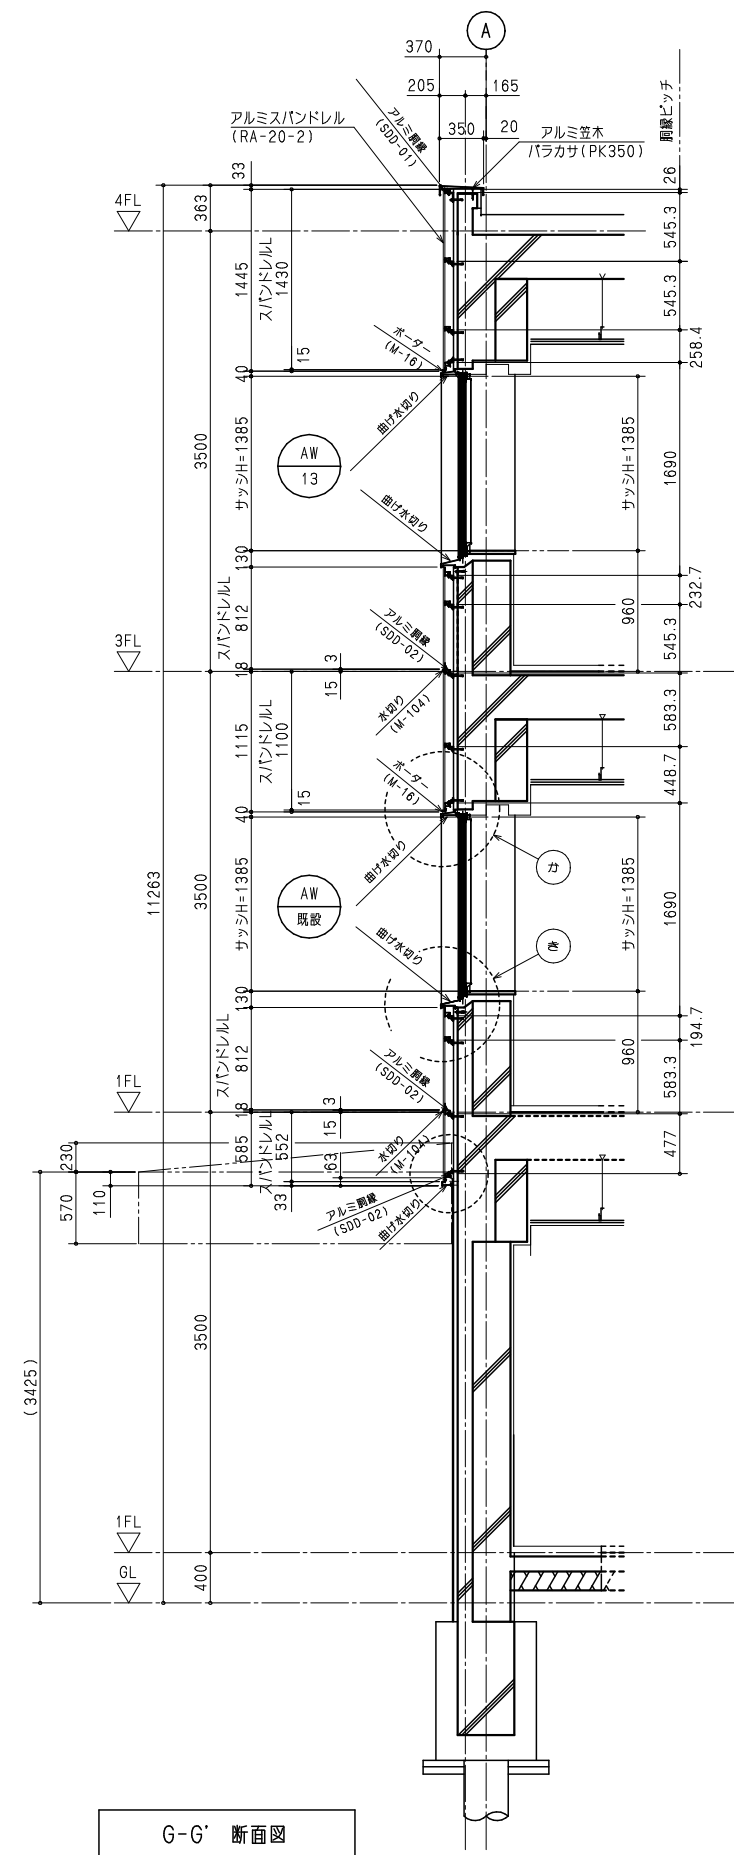


A通り 立面図

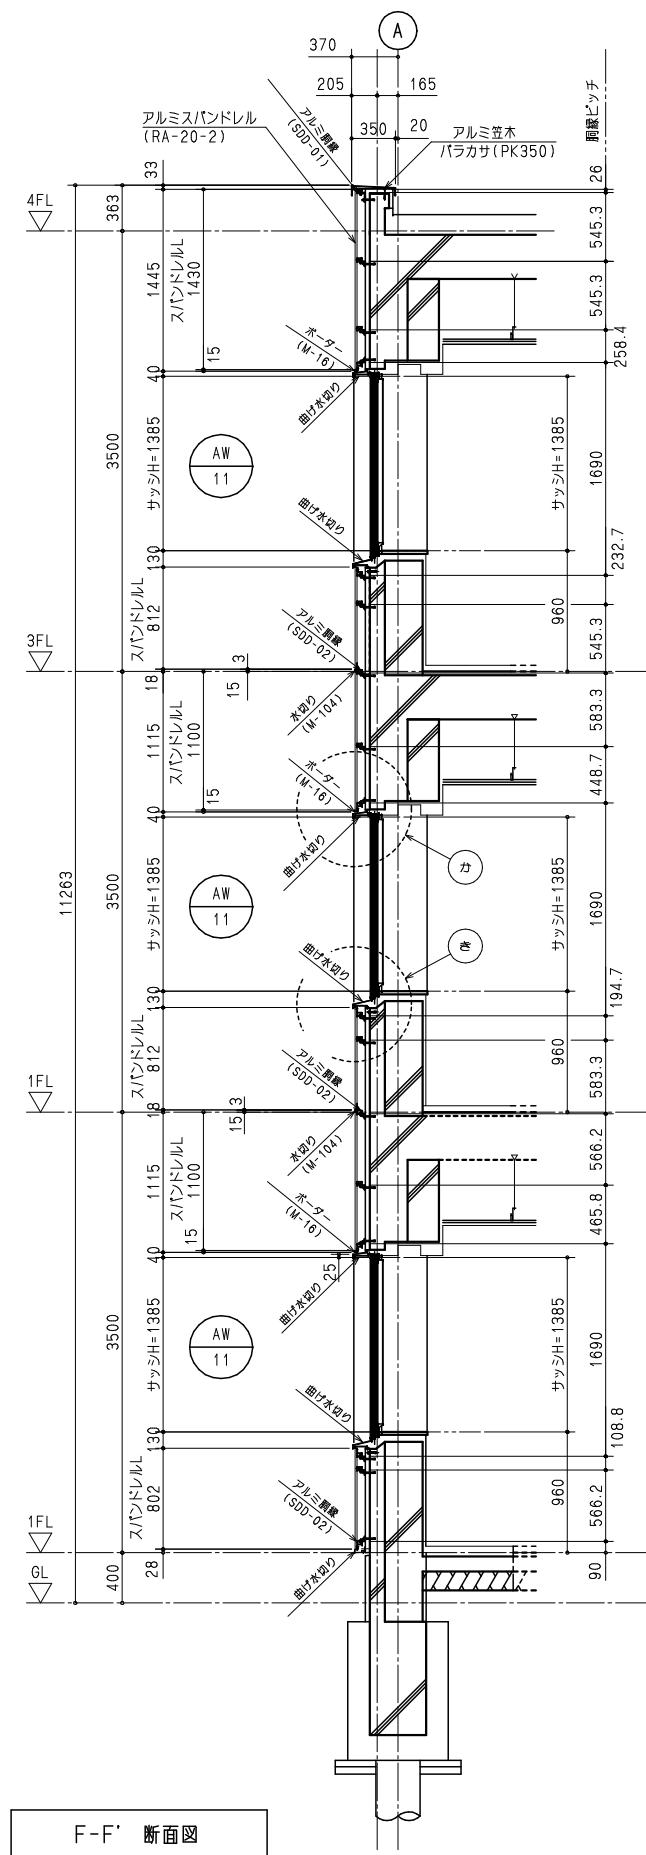

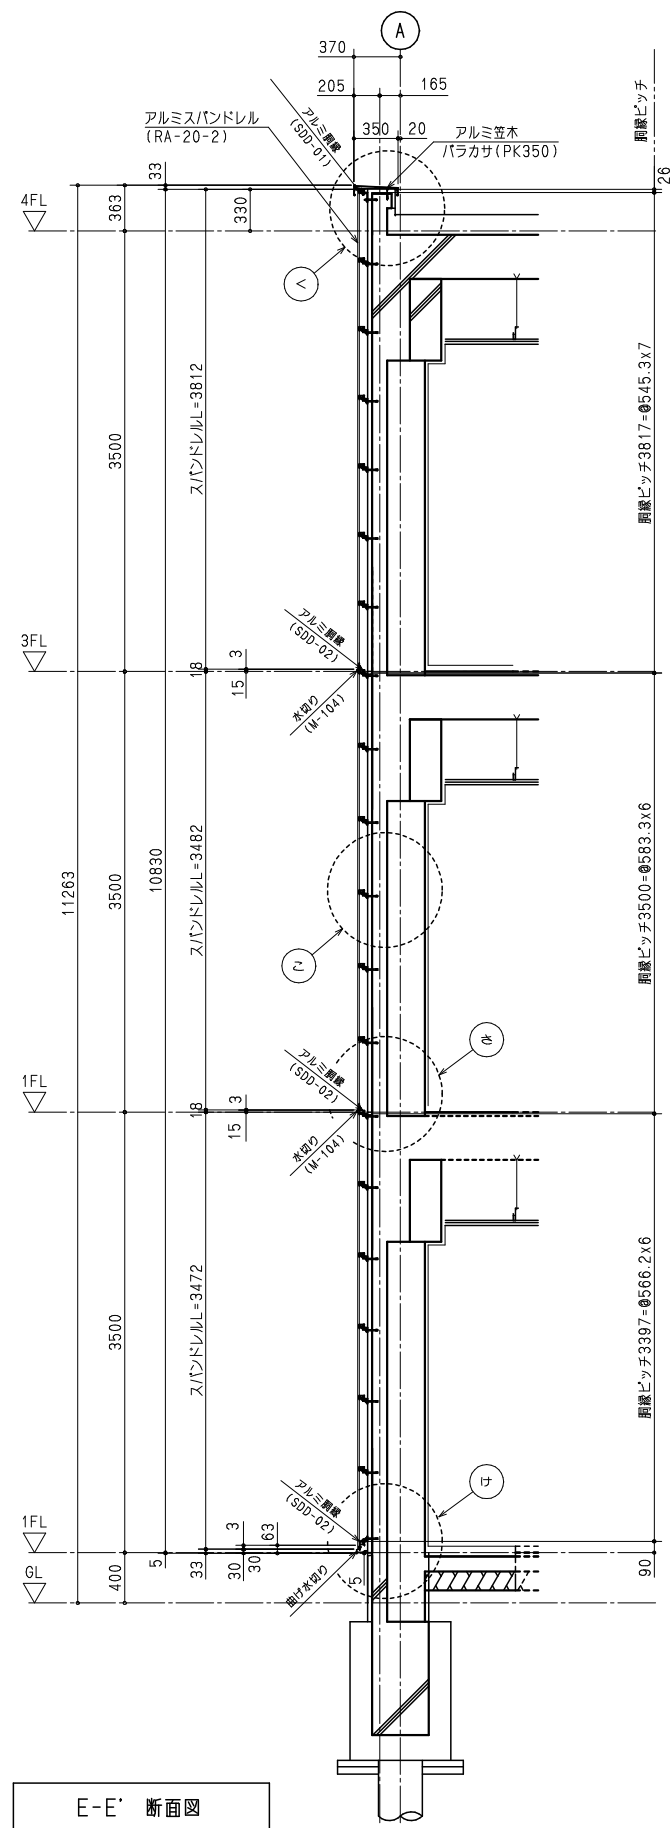


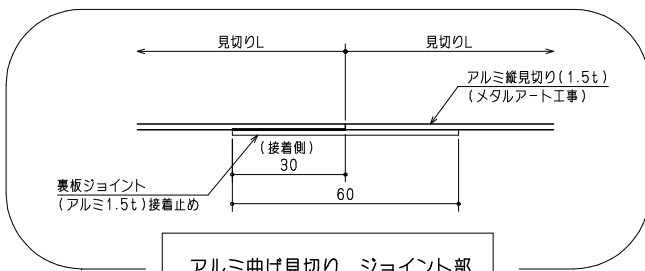


あ' 詳細は本図の反転納まりとする。

 



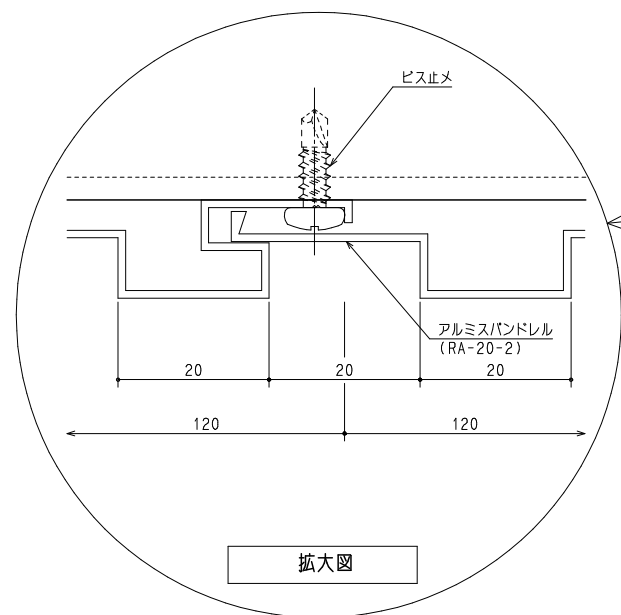


拡大図

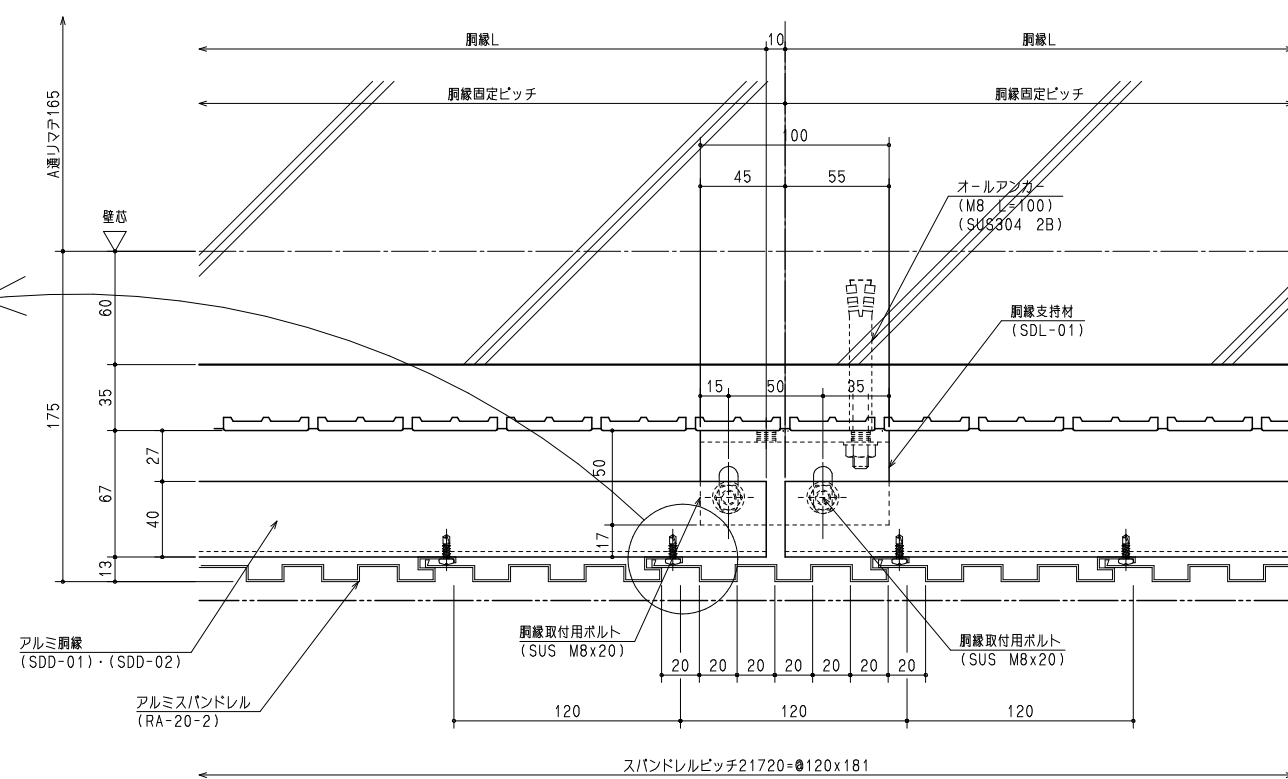

う部（胴縁目地部） 詳細図

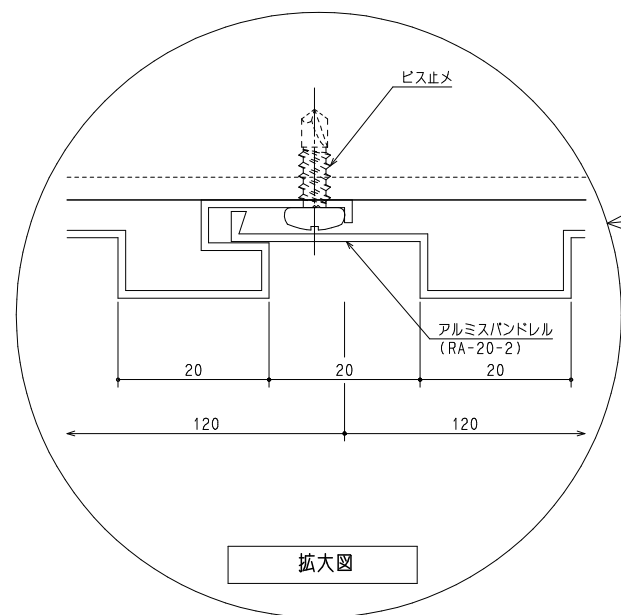


カ部 詳細図

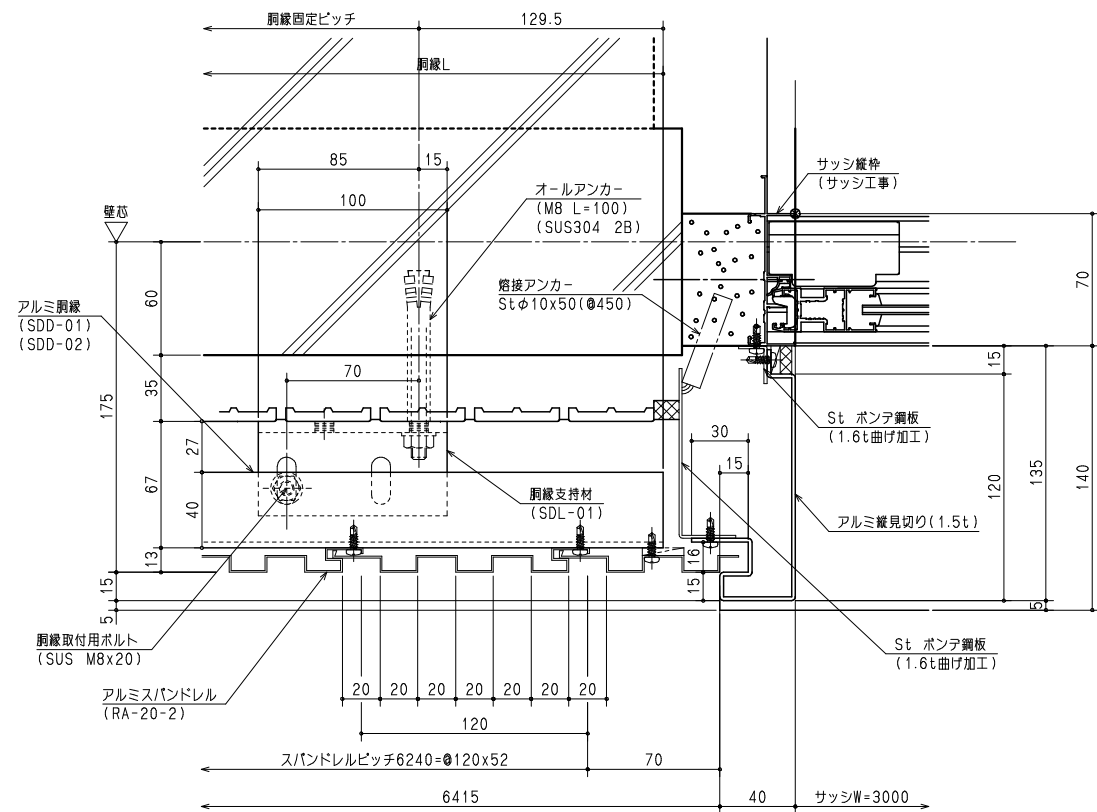




え部 詳細図

き部 詳細図


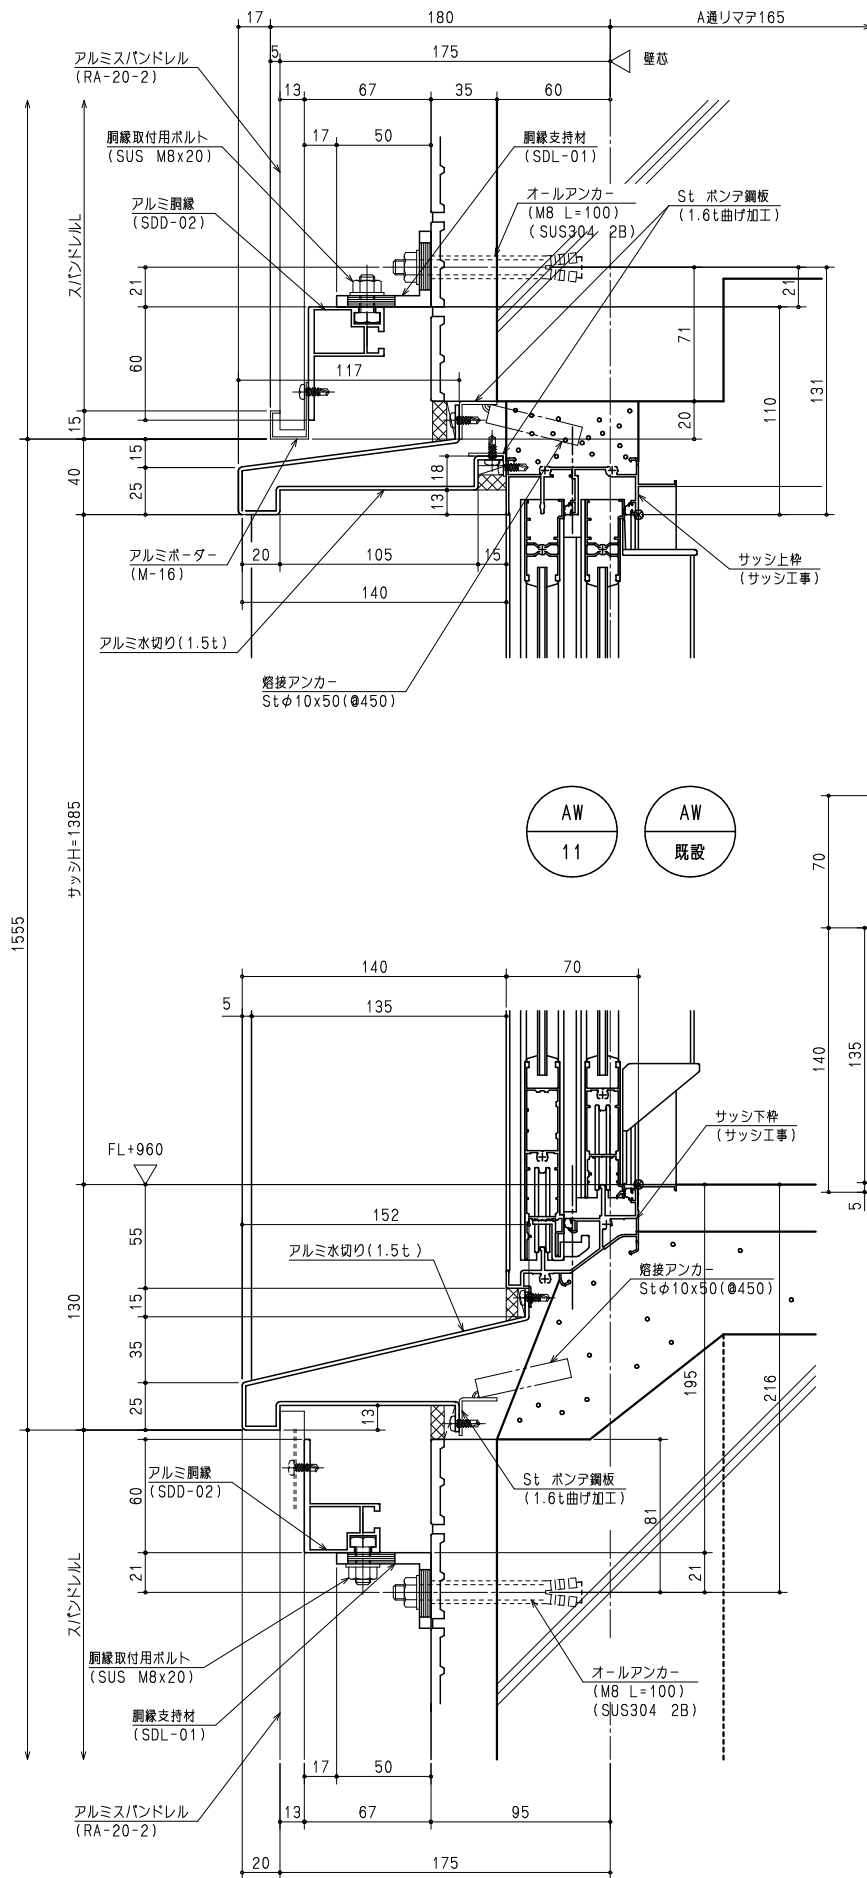


お部 詳細図

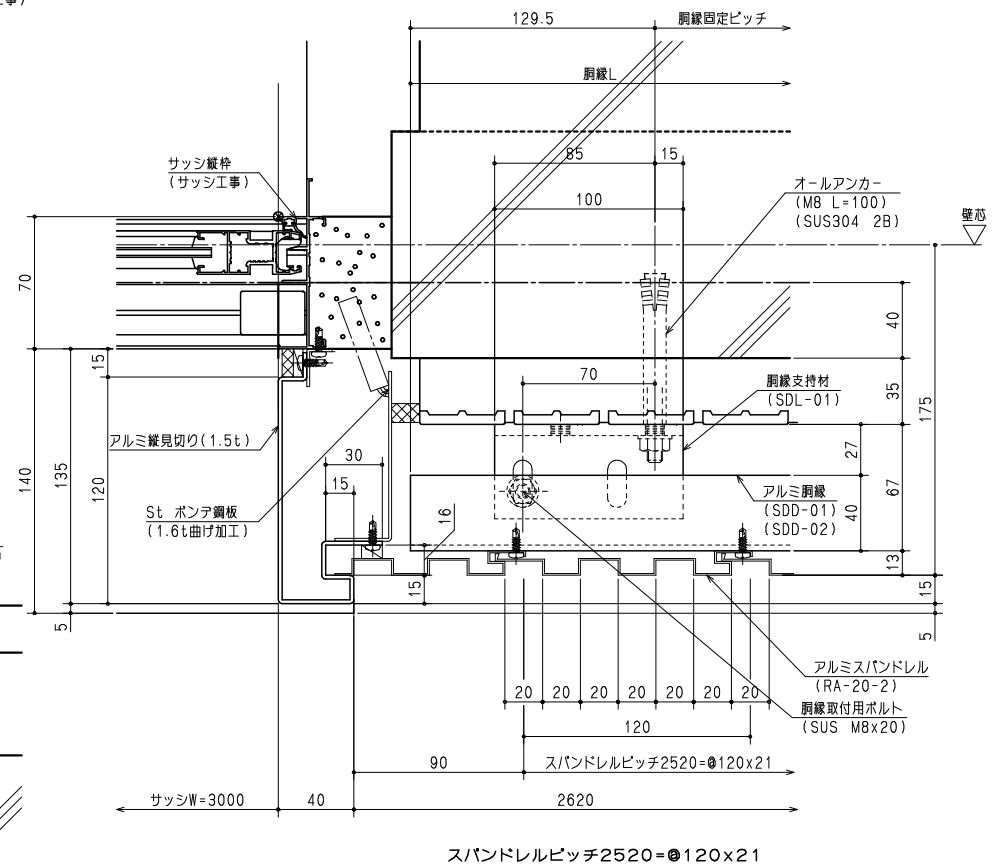


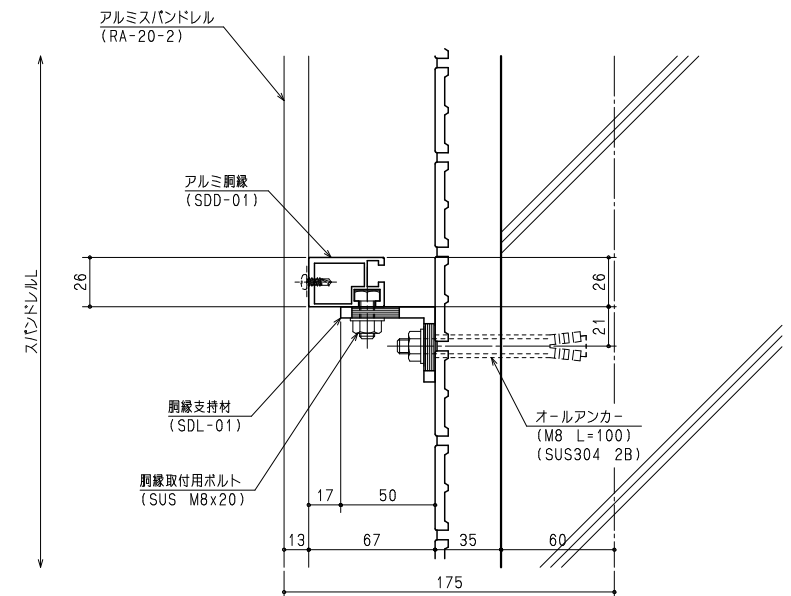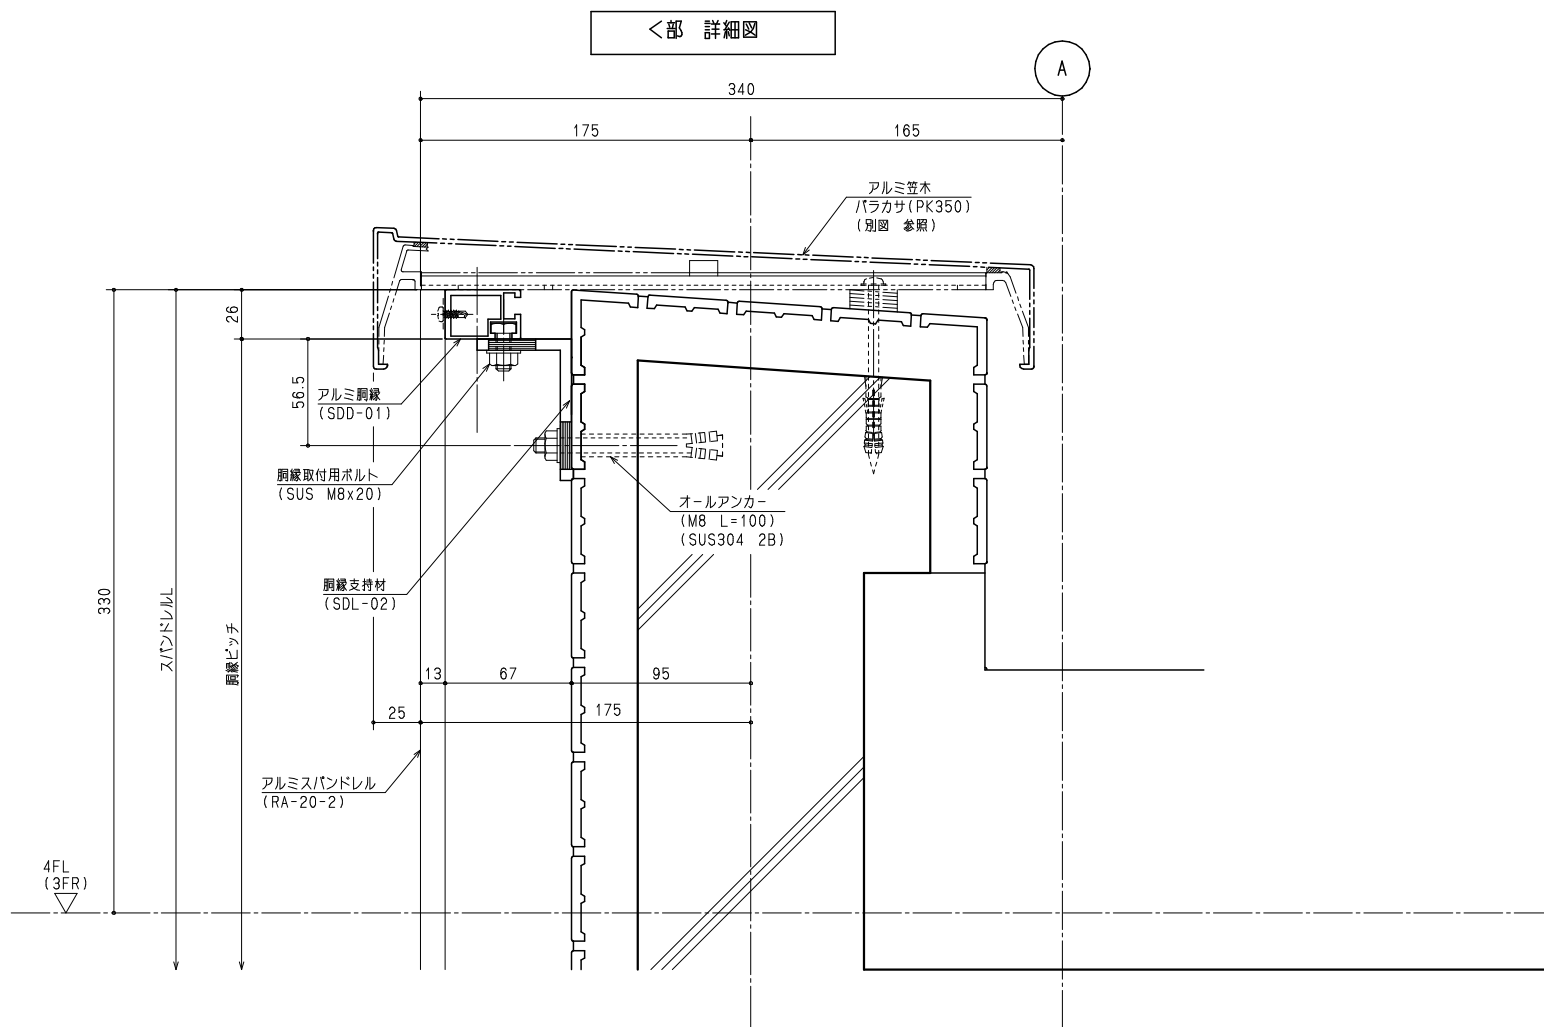


こ部 (一般中間部) 詳細図

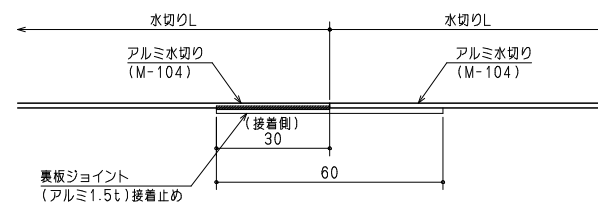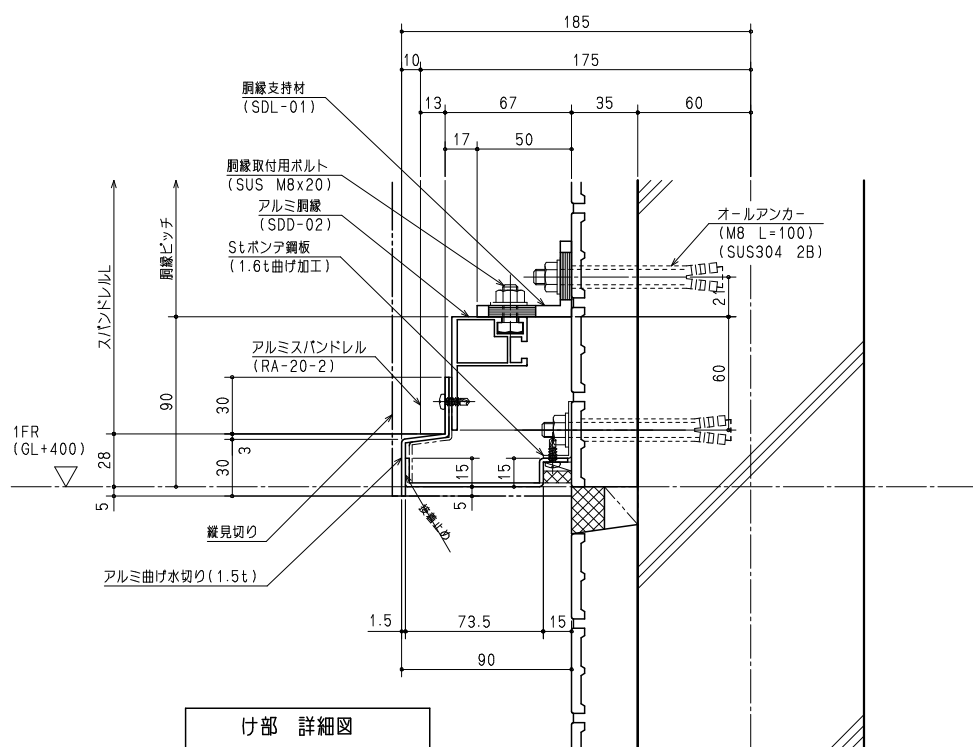

アルミ水切り (M104) ジョイント部






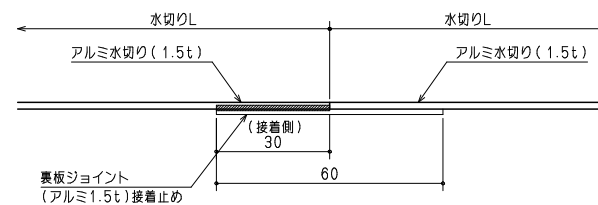


アルミ水切り (曲げ材) ジョイント部

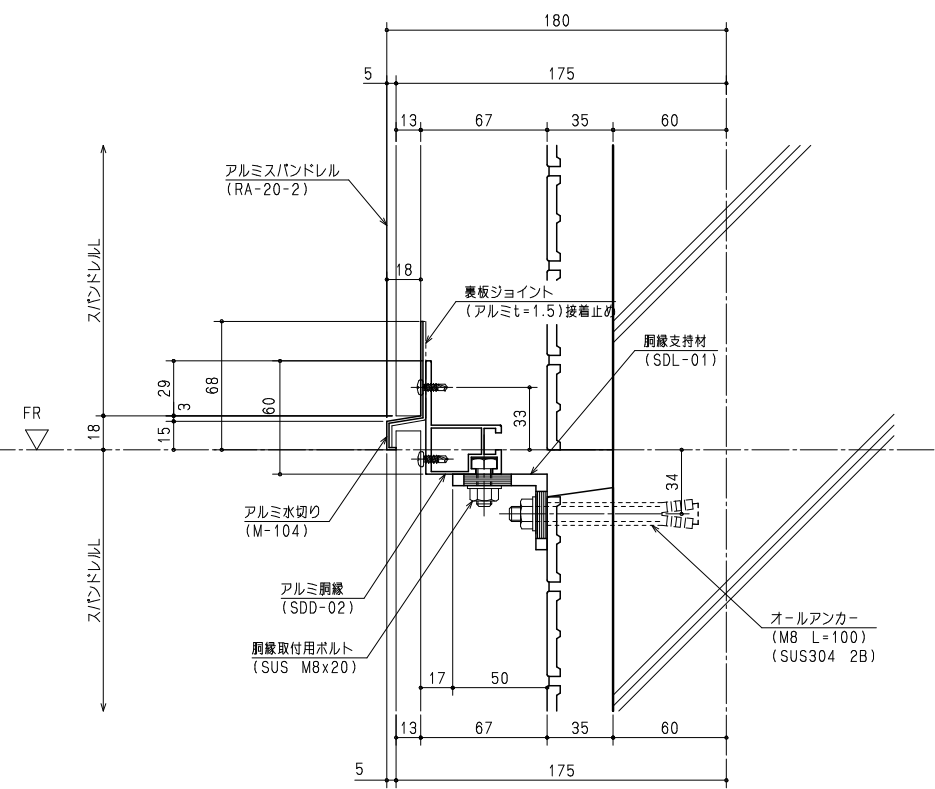


さ部 (スバンドレル目地部) 詳細図

アルミ底部 縦見切り〜曲げ水切り取合い
平面詳細図

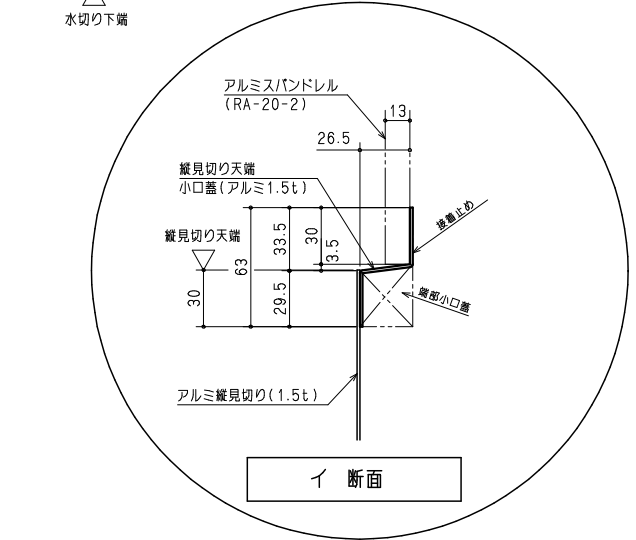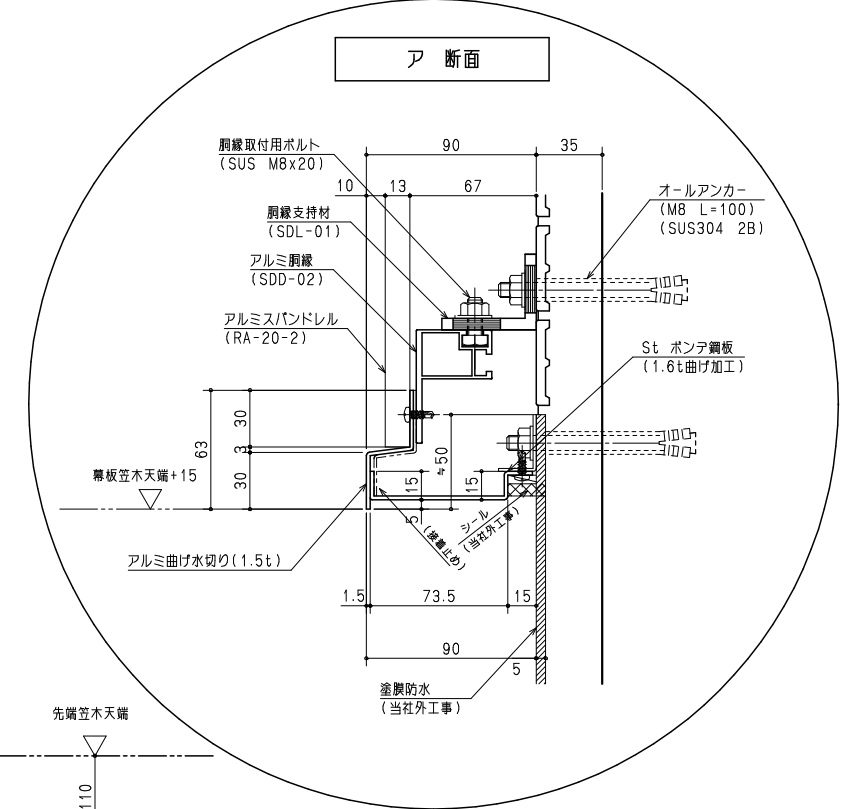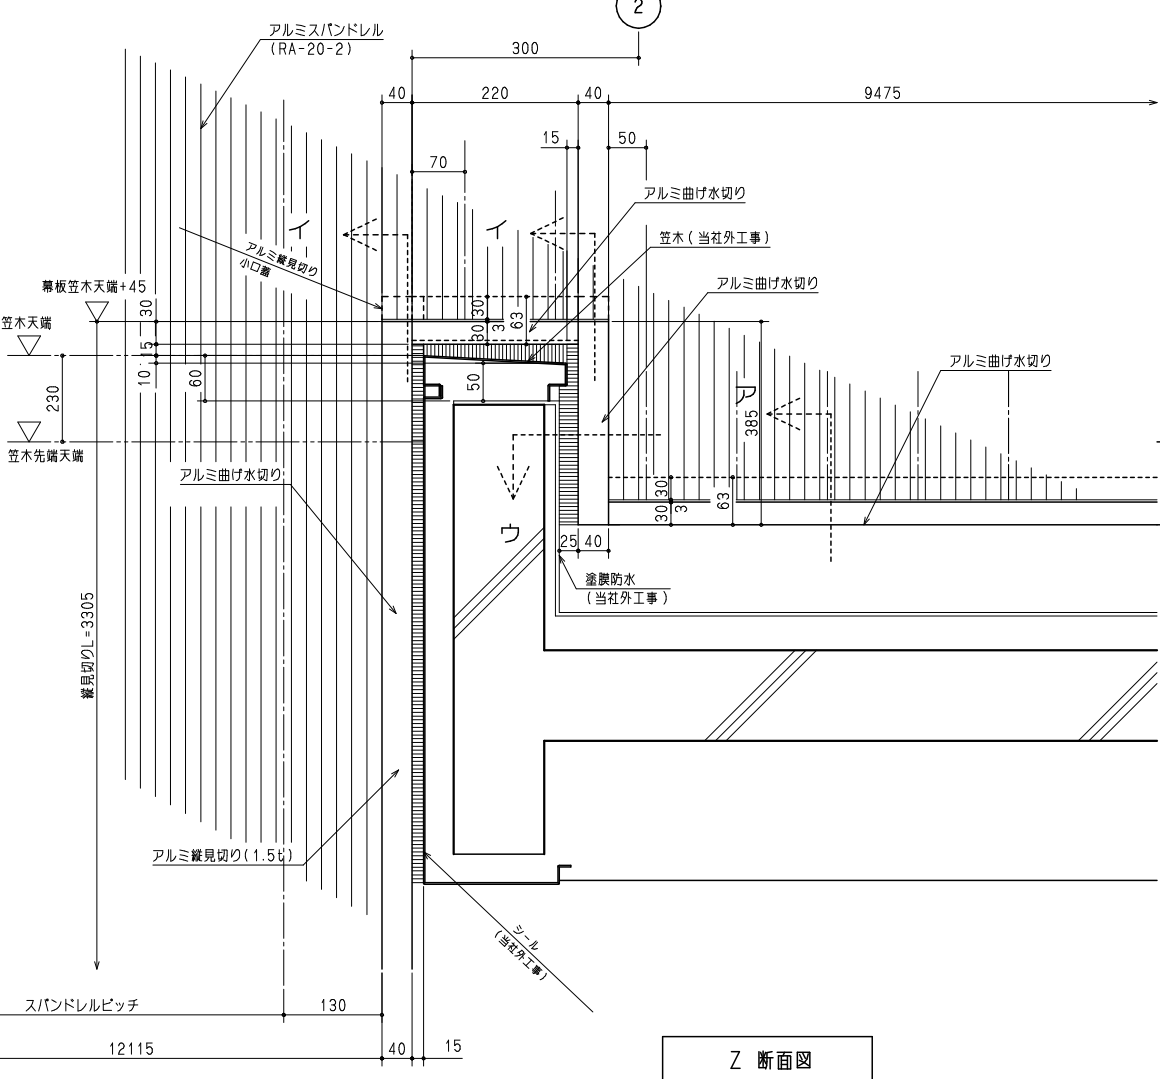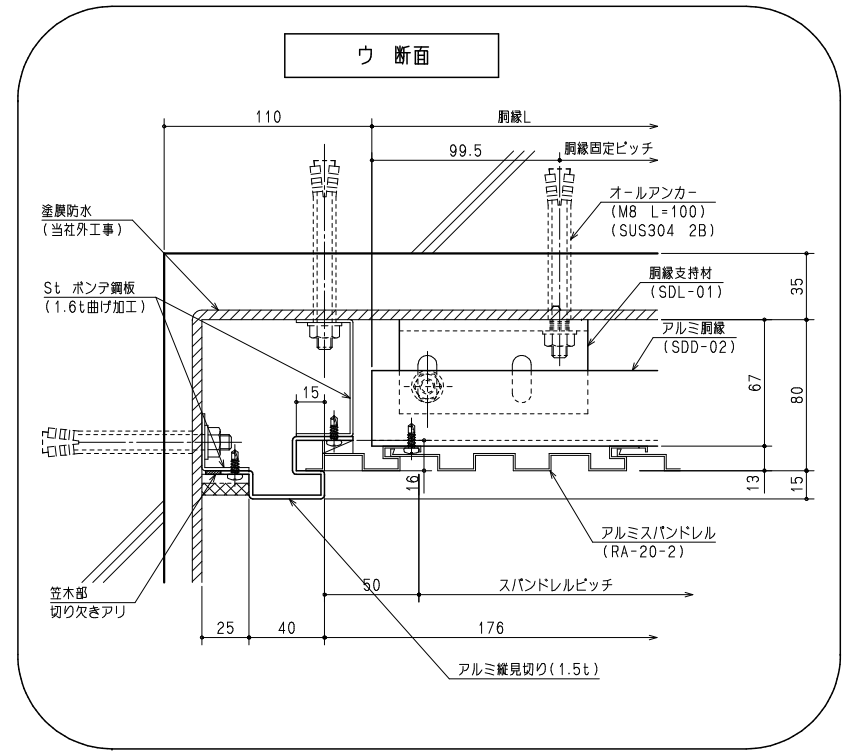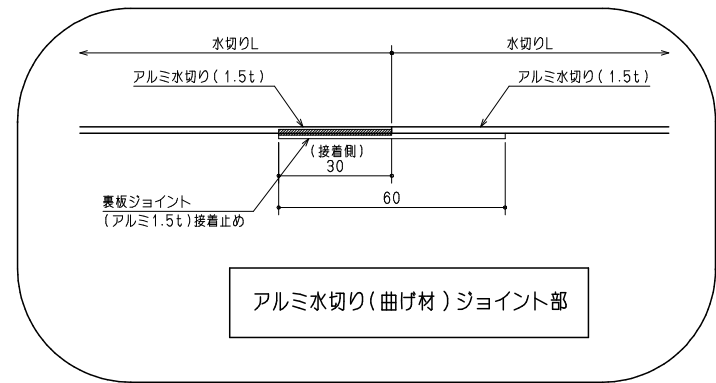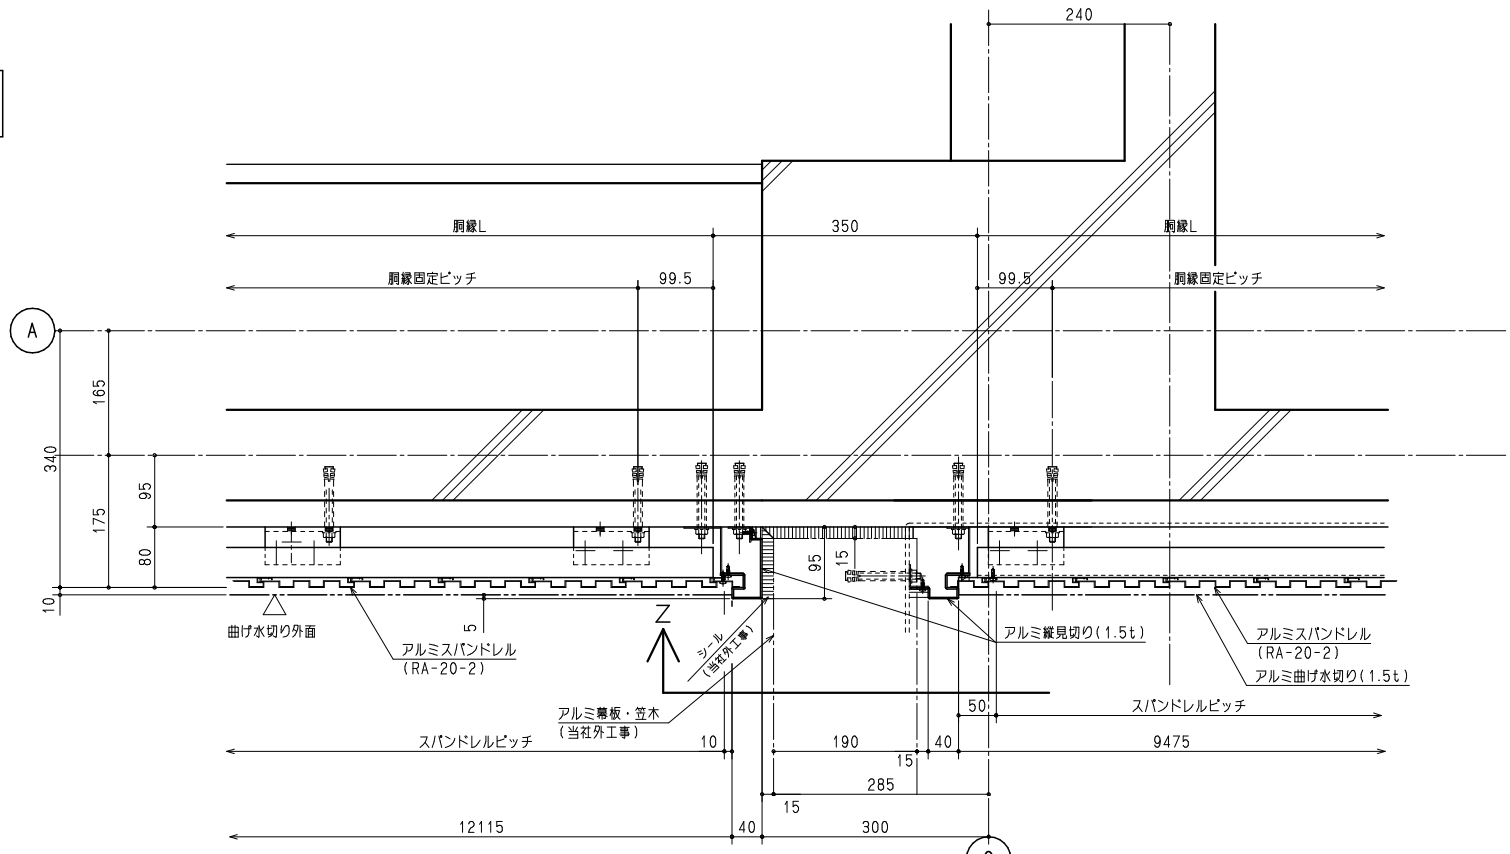

Z 断面図

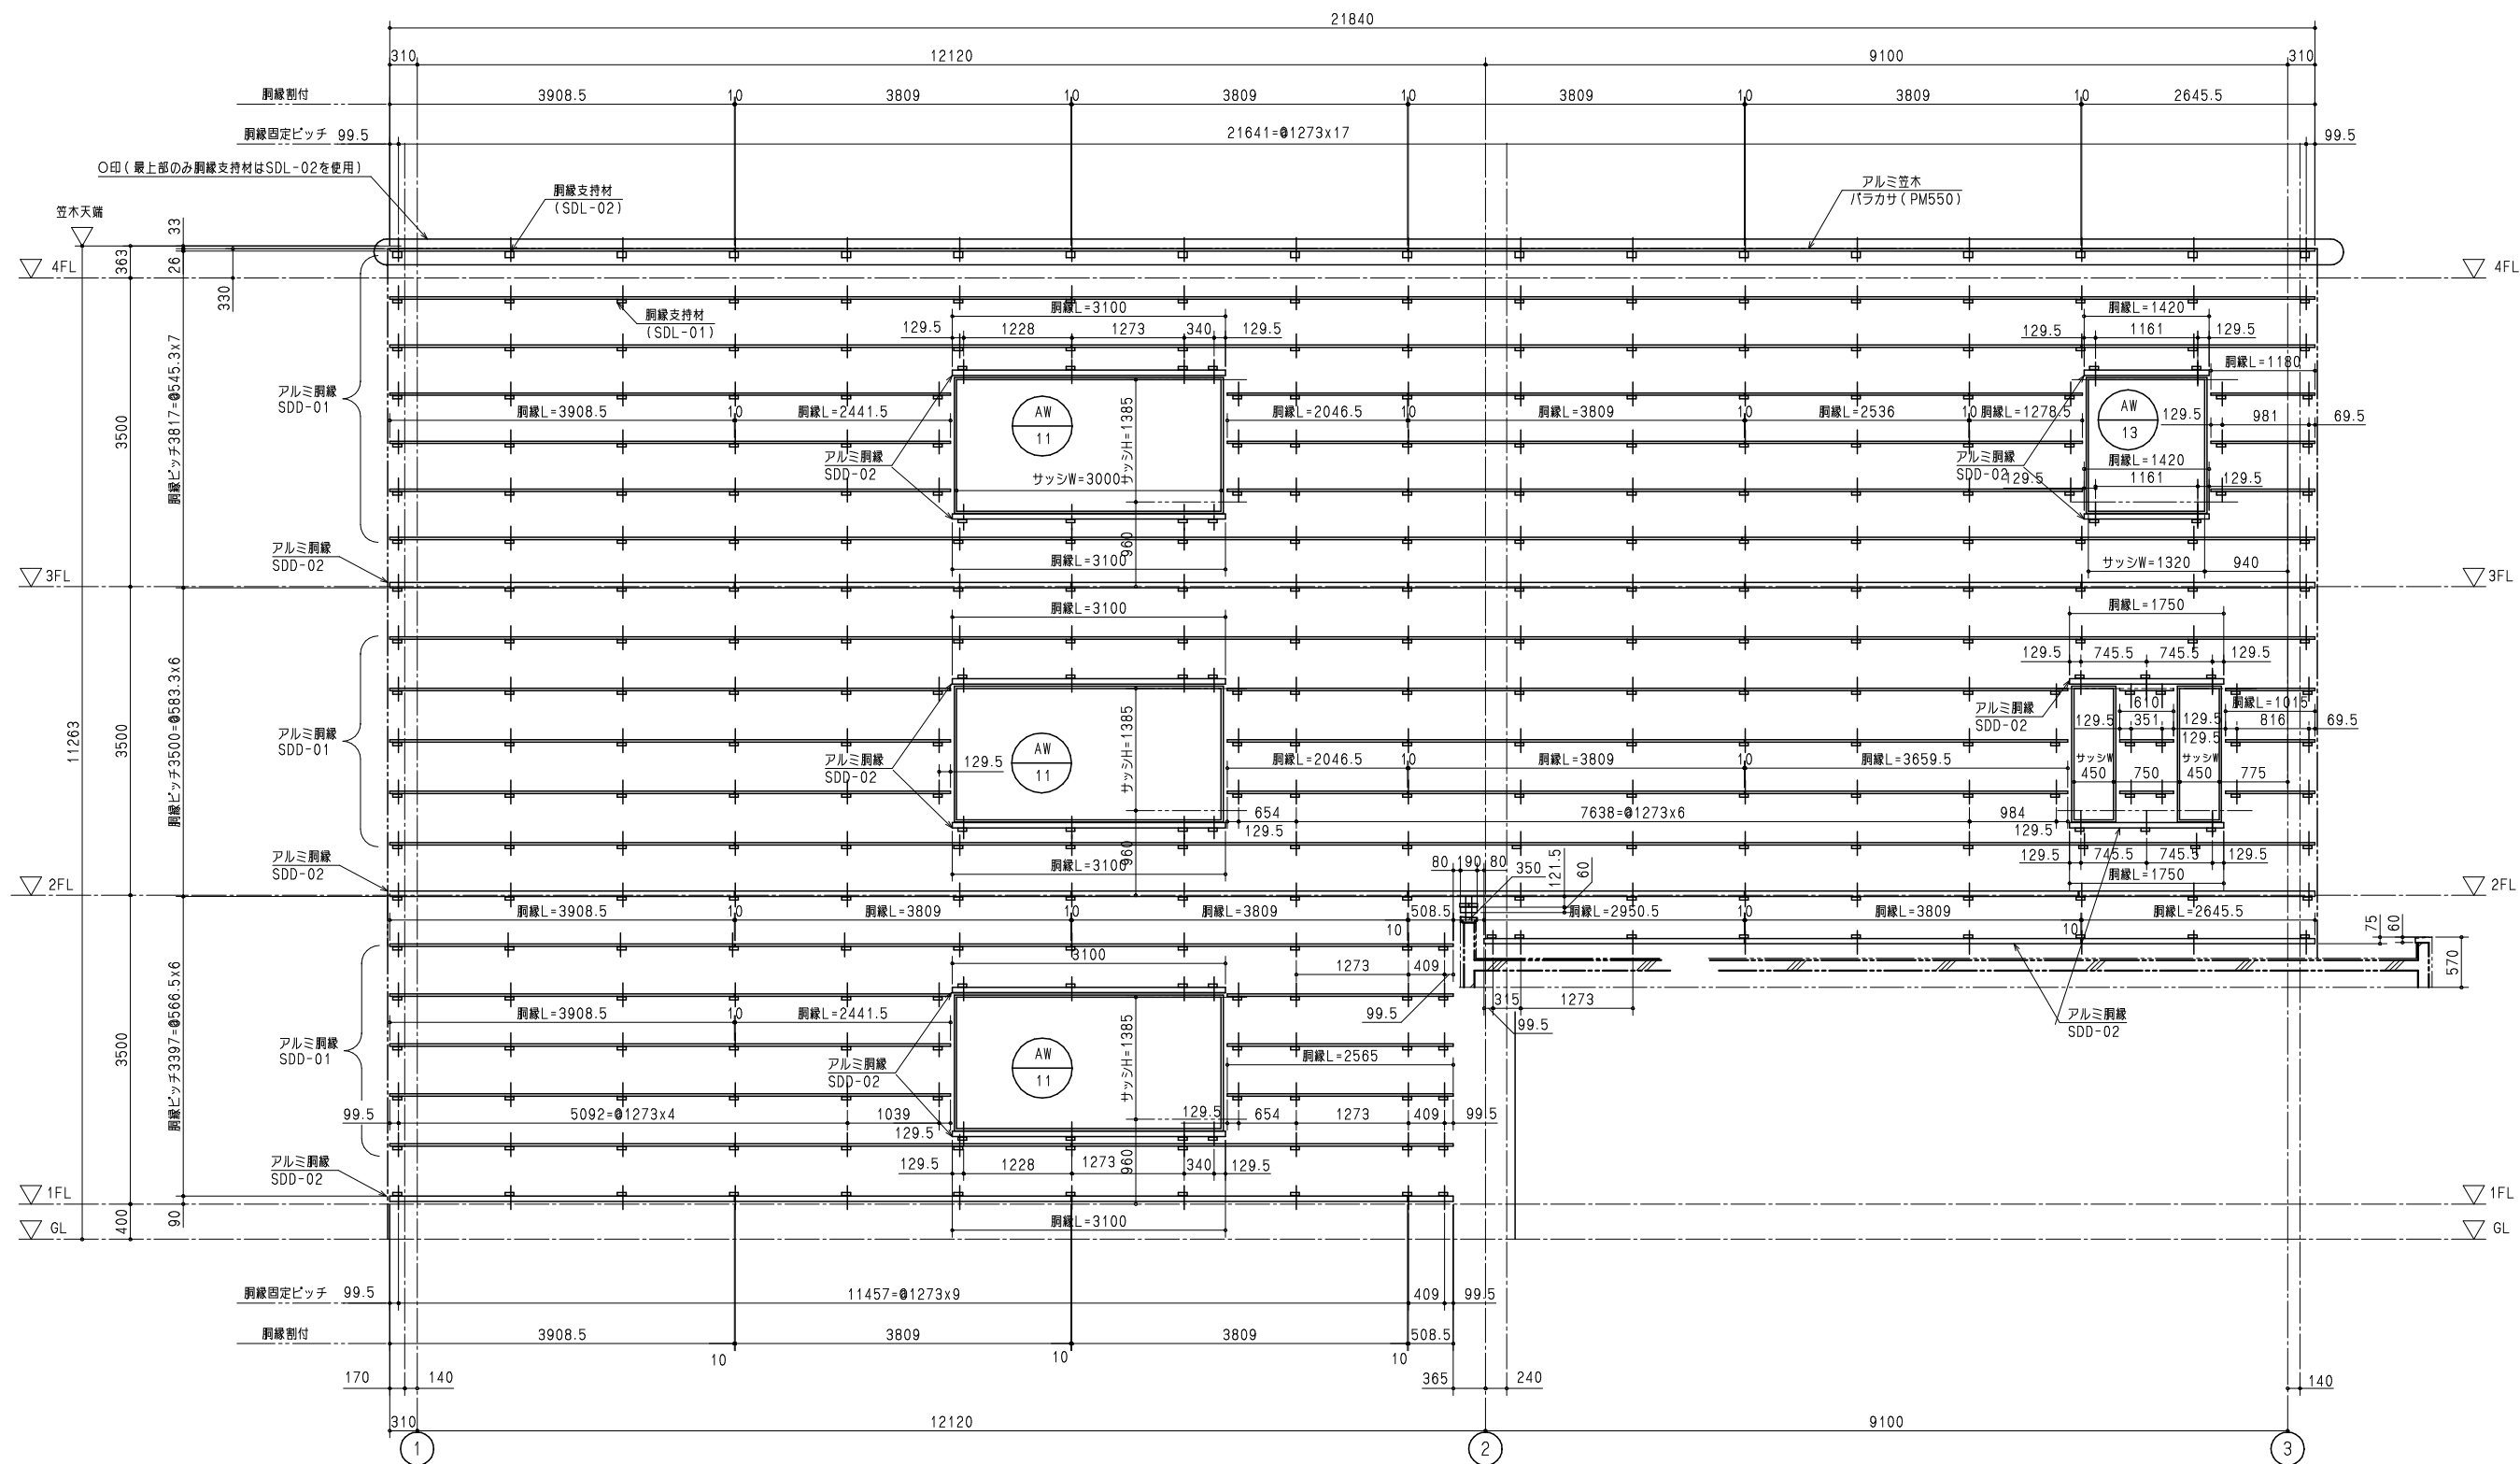

立面図